
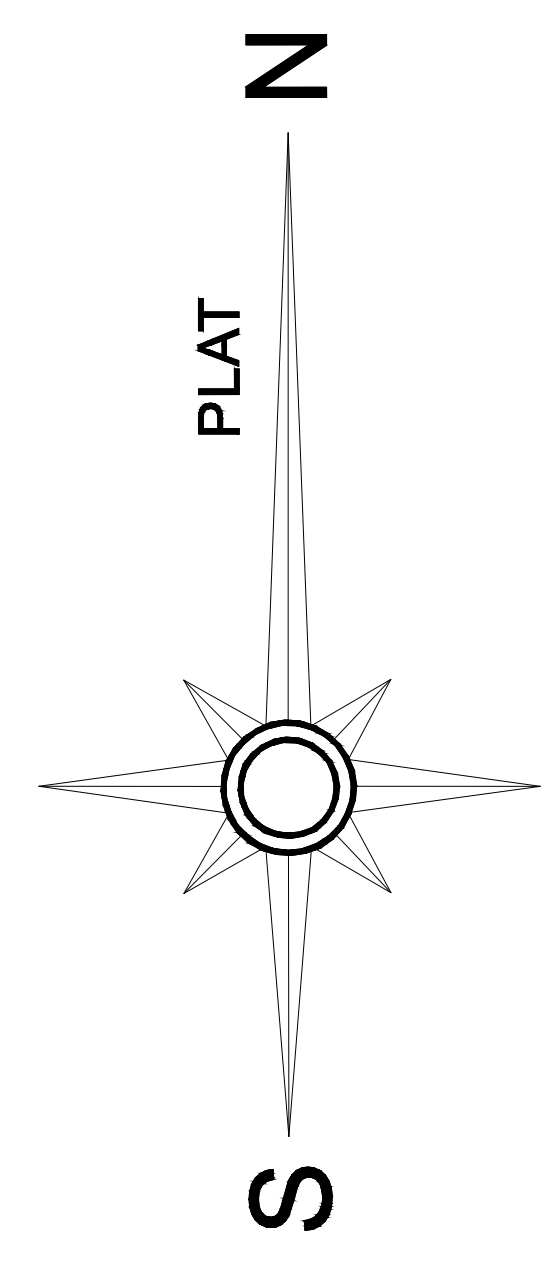


ZONED "RA"
ZONED "A"

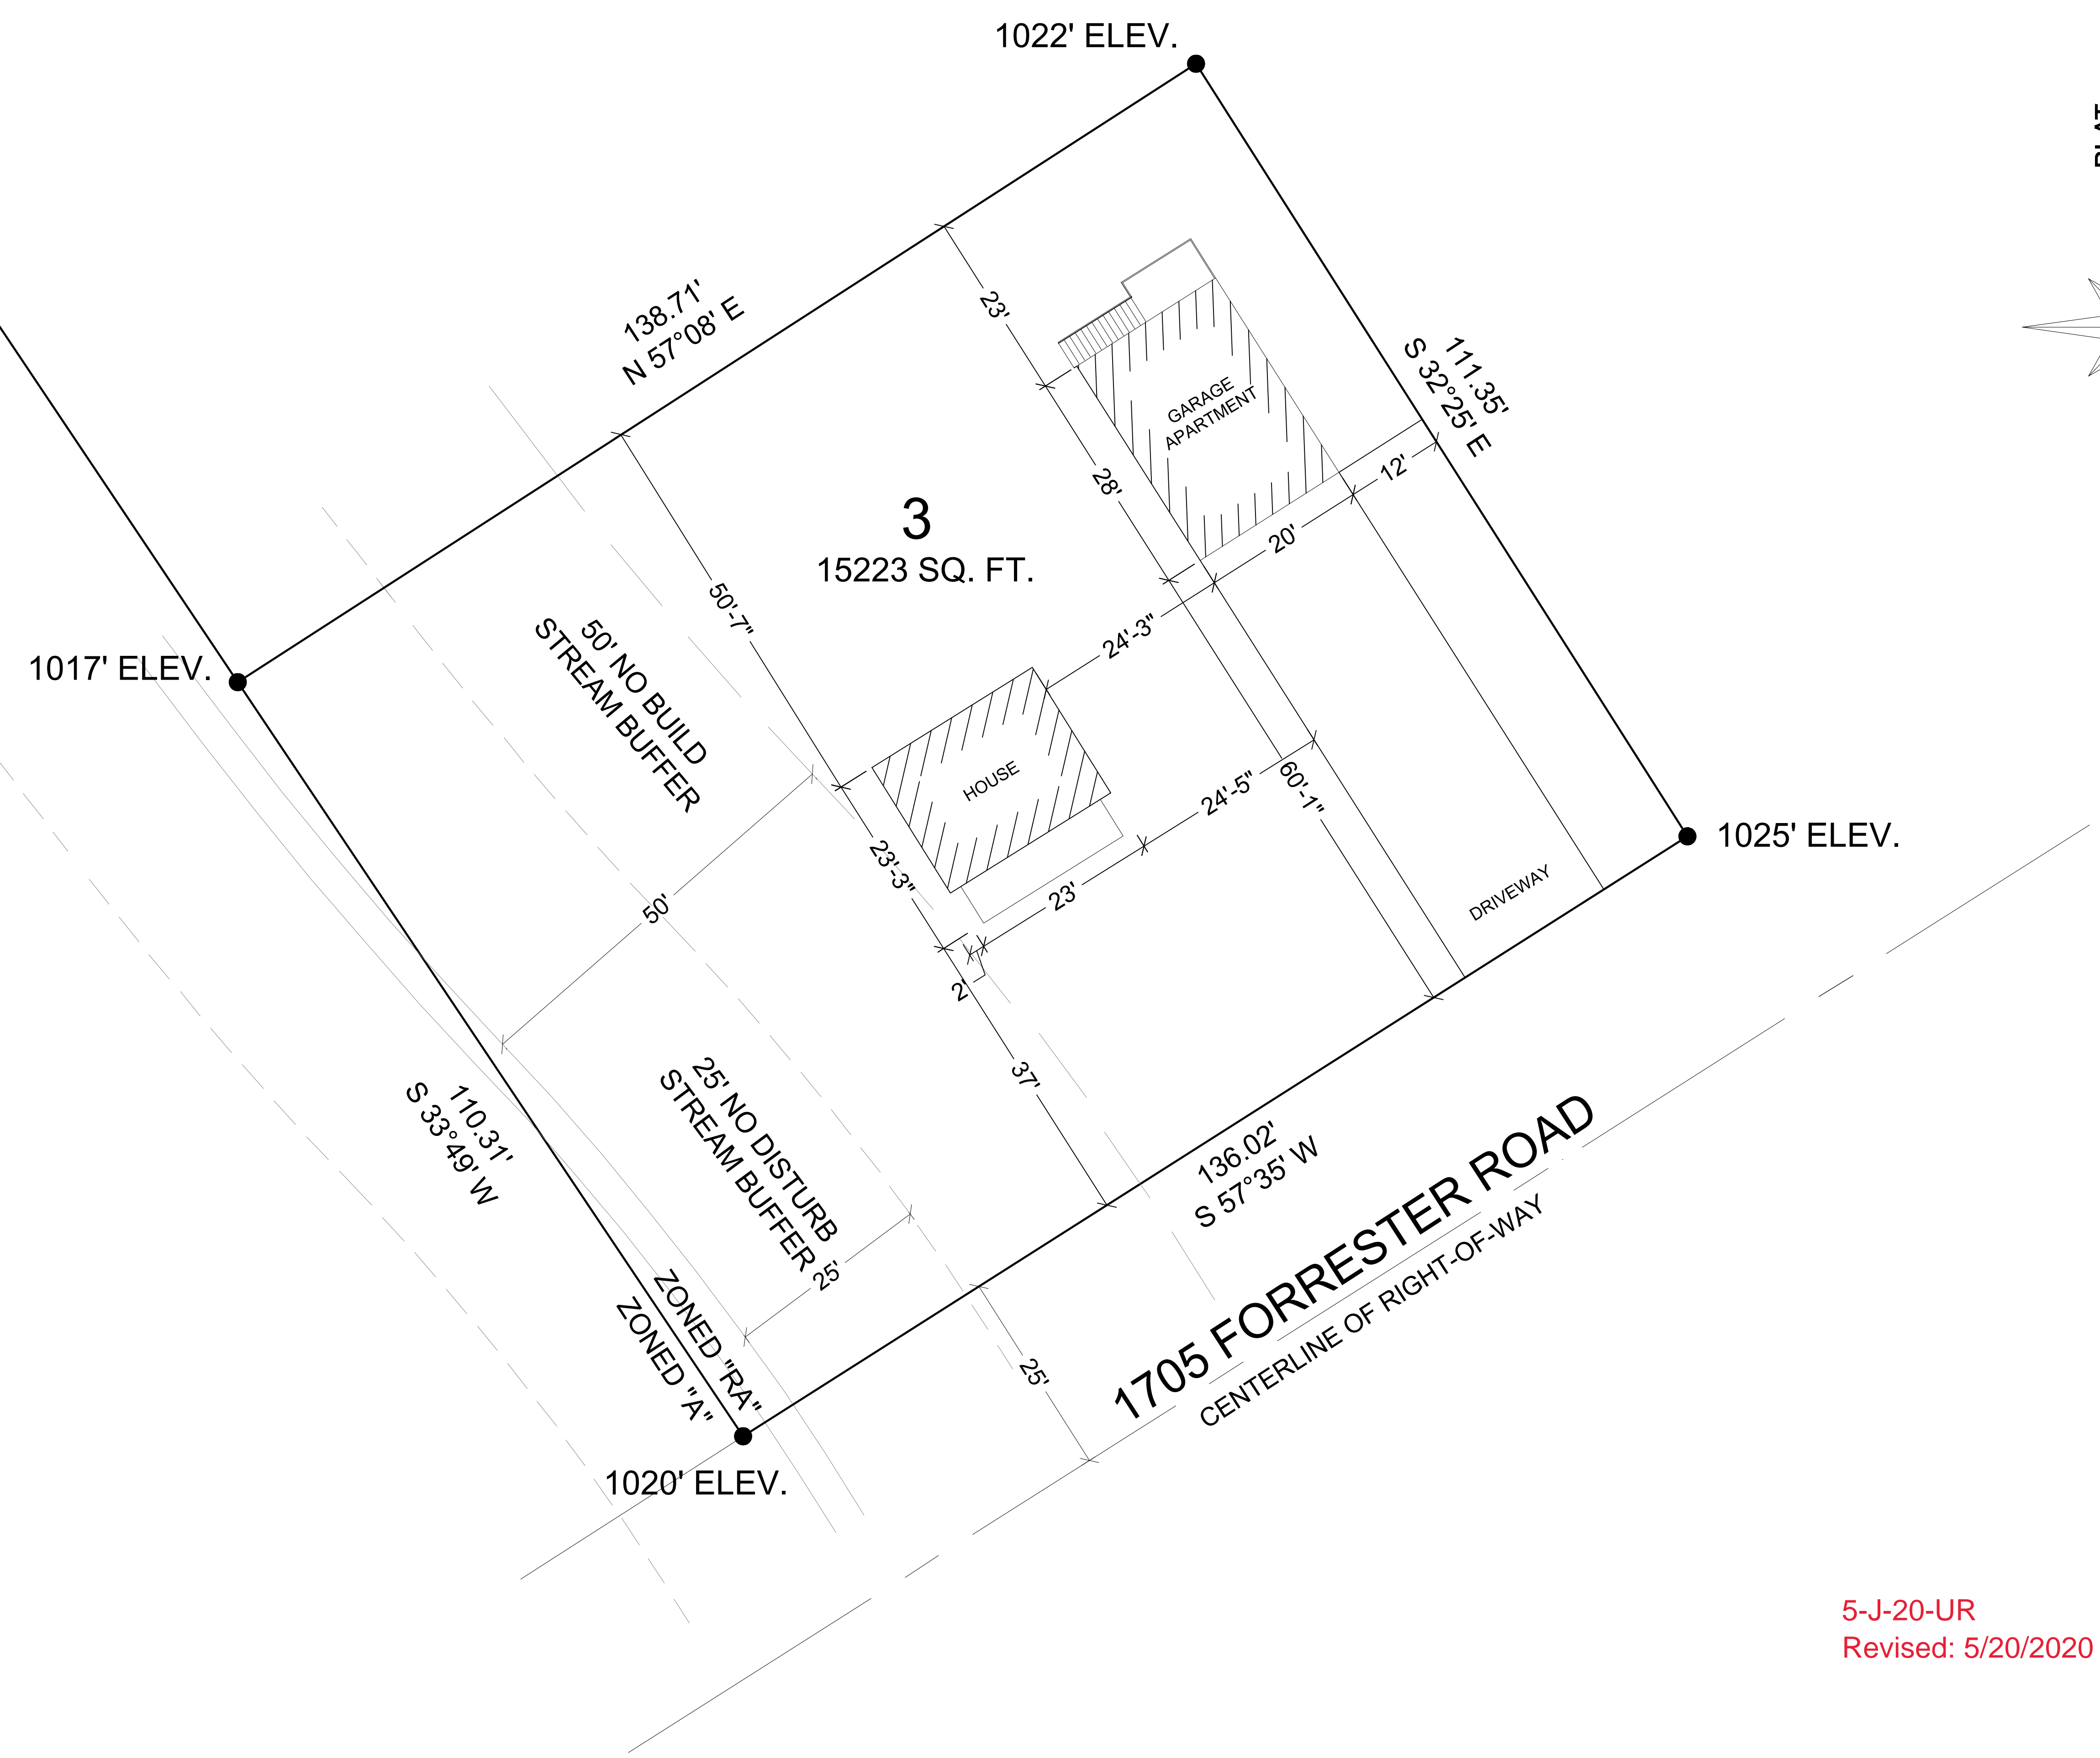

SITE PLAN

SCALE: 3/32" = 1'-0"

5-J-20-UR
Revised: 5/20/2020

ISSUED
REVISION:
DESIGNED BY:
CHECKED BY:
PROJECT NO.:
COPYRIGHT:

SHEET TITLE
SITE PLAN

DRAWING NO.

A1



FRONT ELEVATION


SCALE: 1/4" = 1'-0"

TOP ROOF
+28'-0"

FIRST FLOOR
CEILING
+19'-0"

GROUND FLOOR
CEILING
+10'-0"

FLOOR
+2'-6"

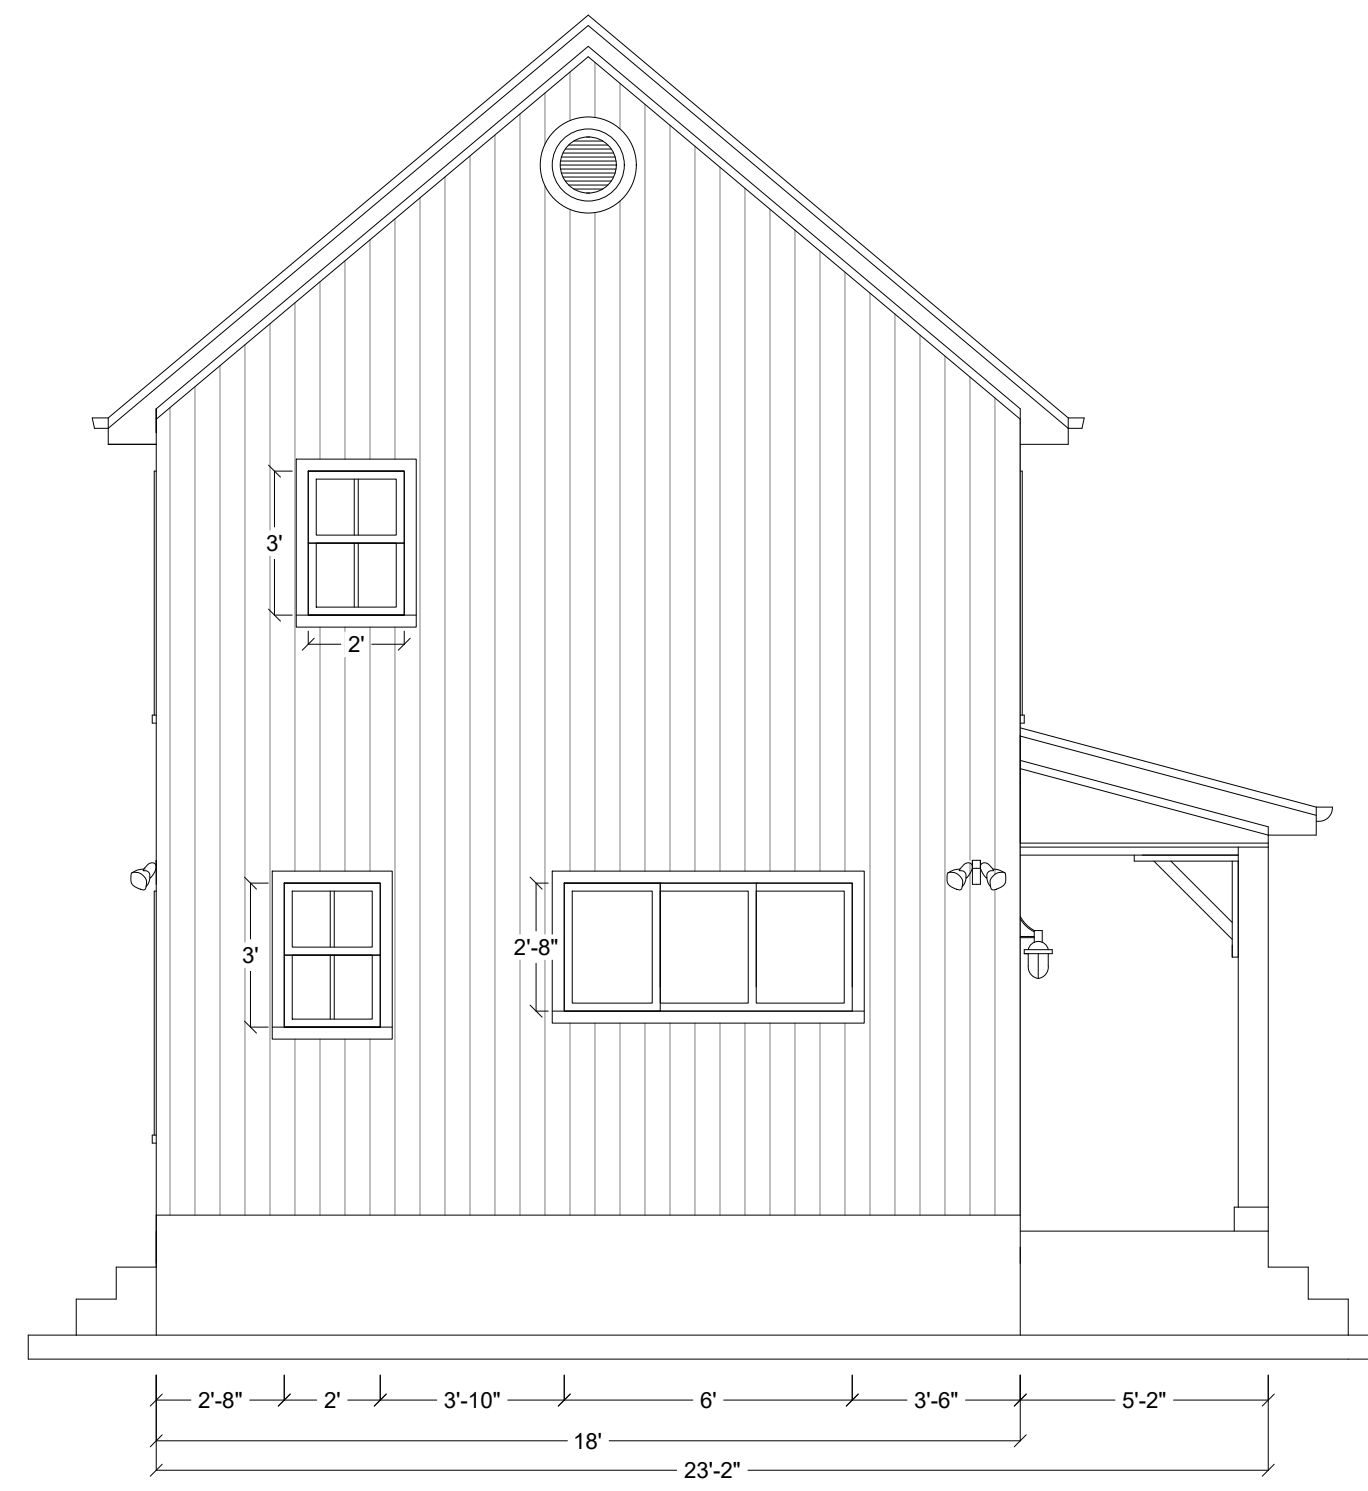

LEFT ELEVATION

SCALE: 1/4" = 1'-0"



REAR ELEVATION


SCALE: 1/4" = 1'-0"

TOP ROOF
+28'-0"

FIRST FLOOR
CEILING
+19'-0"

GROUND FLOOR
CEILING
+10'-0"

FLOOR
+2'-6"

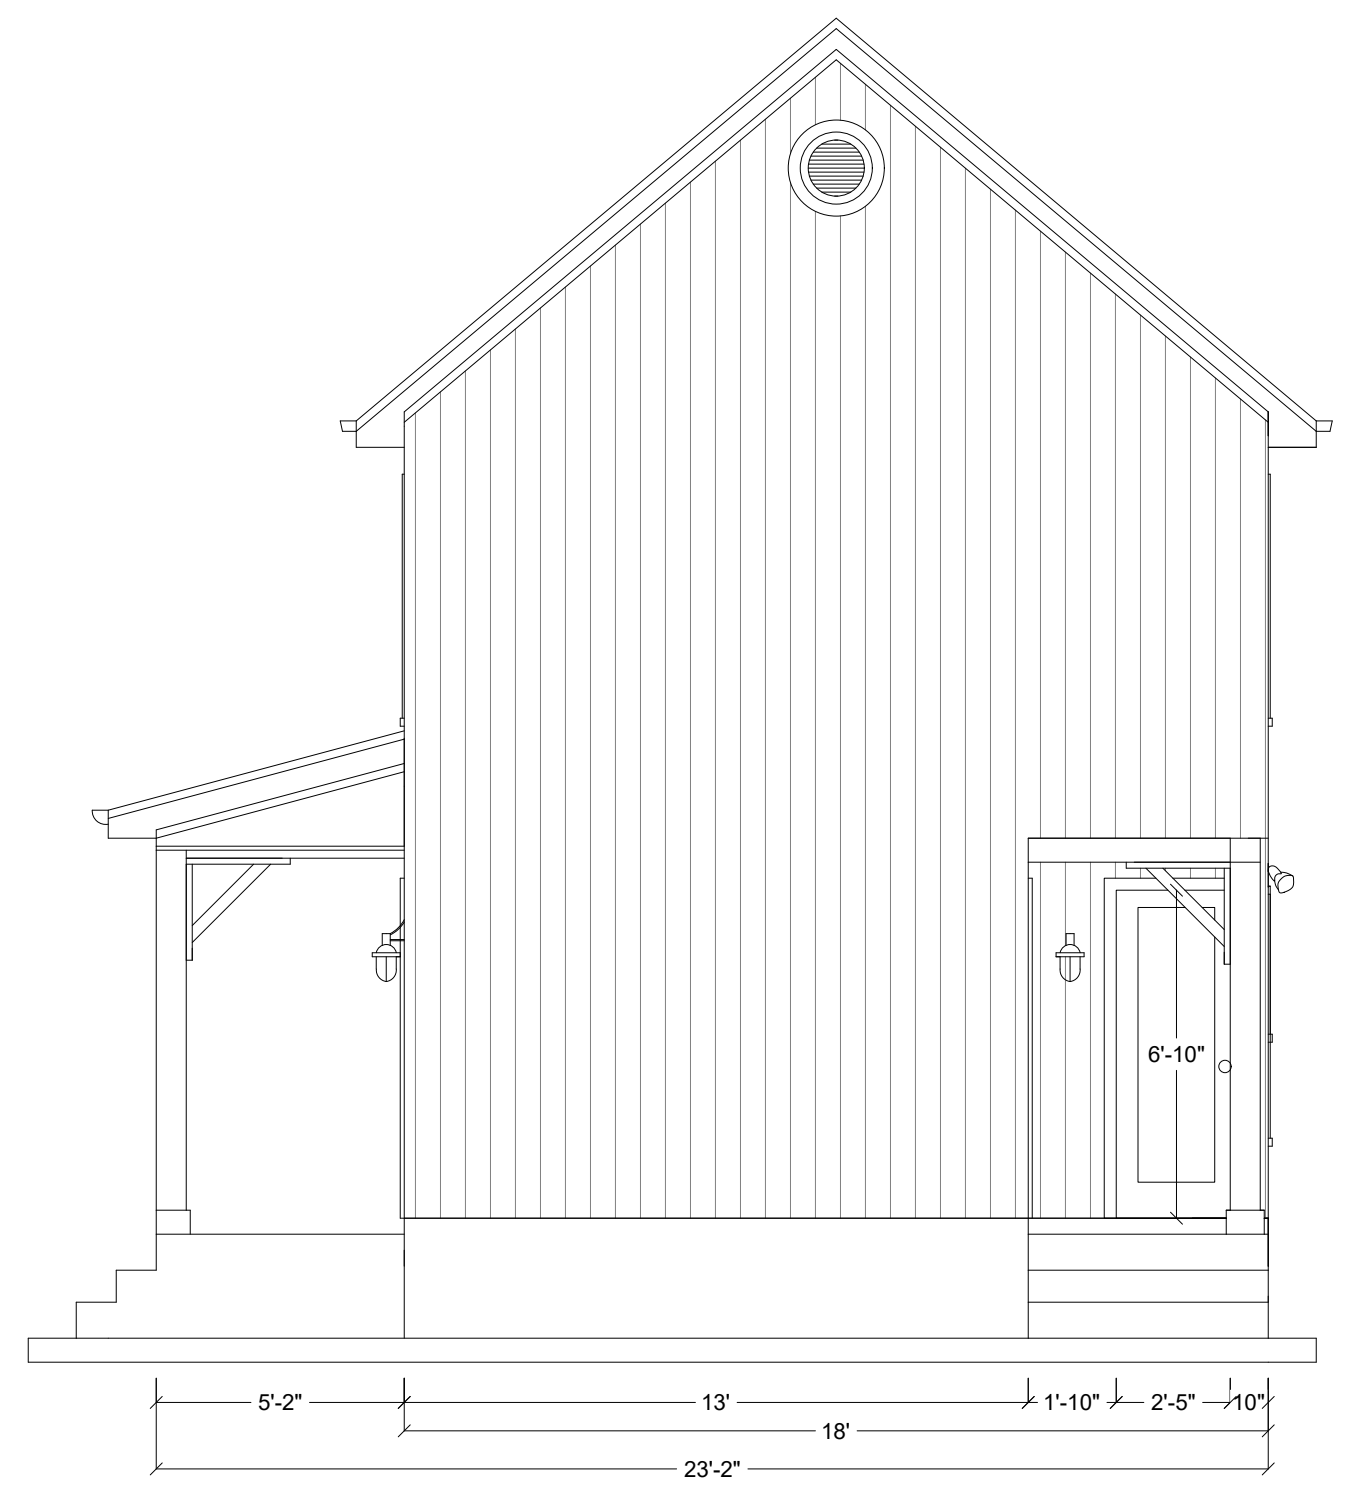

RIGHT ELEVATION

SCALE: 1/4" = 1'-0"

5-J-20-UR
Revised: 5/20/2020


ISSUED

REVISION:

DESIGNED BY:
CHECKED BY:
PROJECT NO.:
COPYRIGHT:


SHEET TITLE
HOUSE
ELEVATIONS
DRAWING NO.

A2

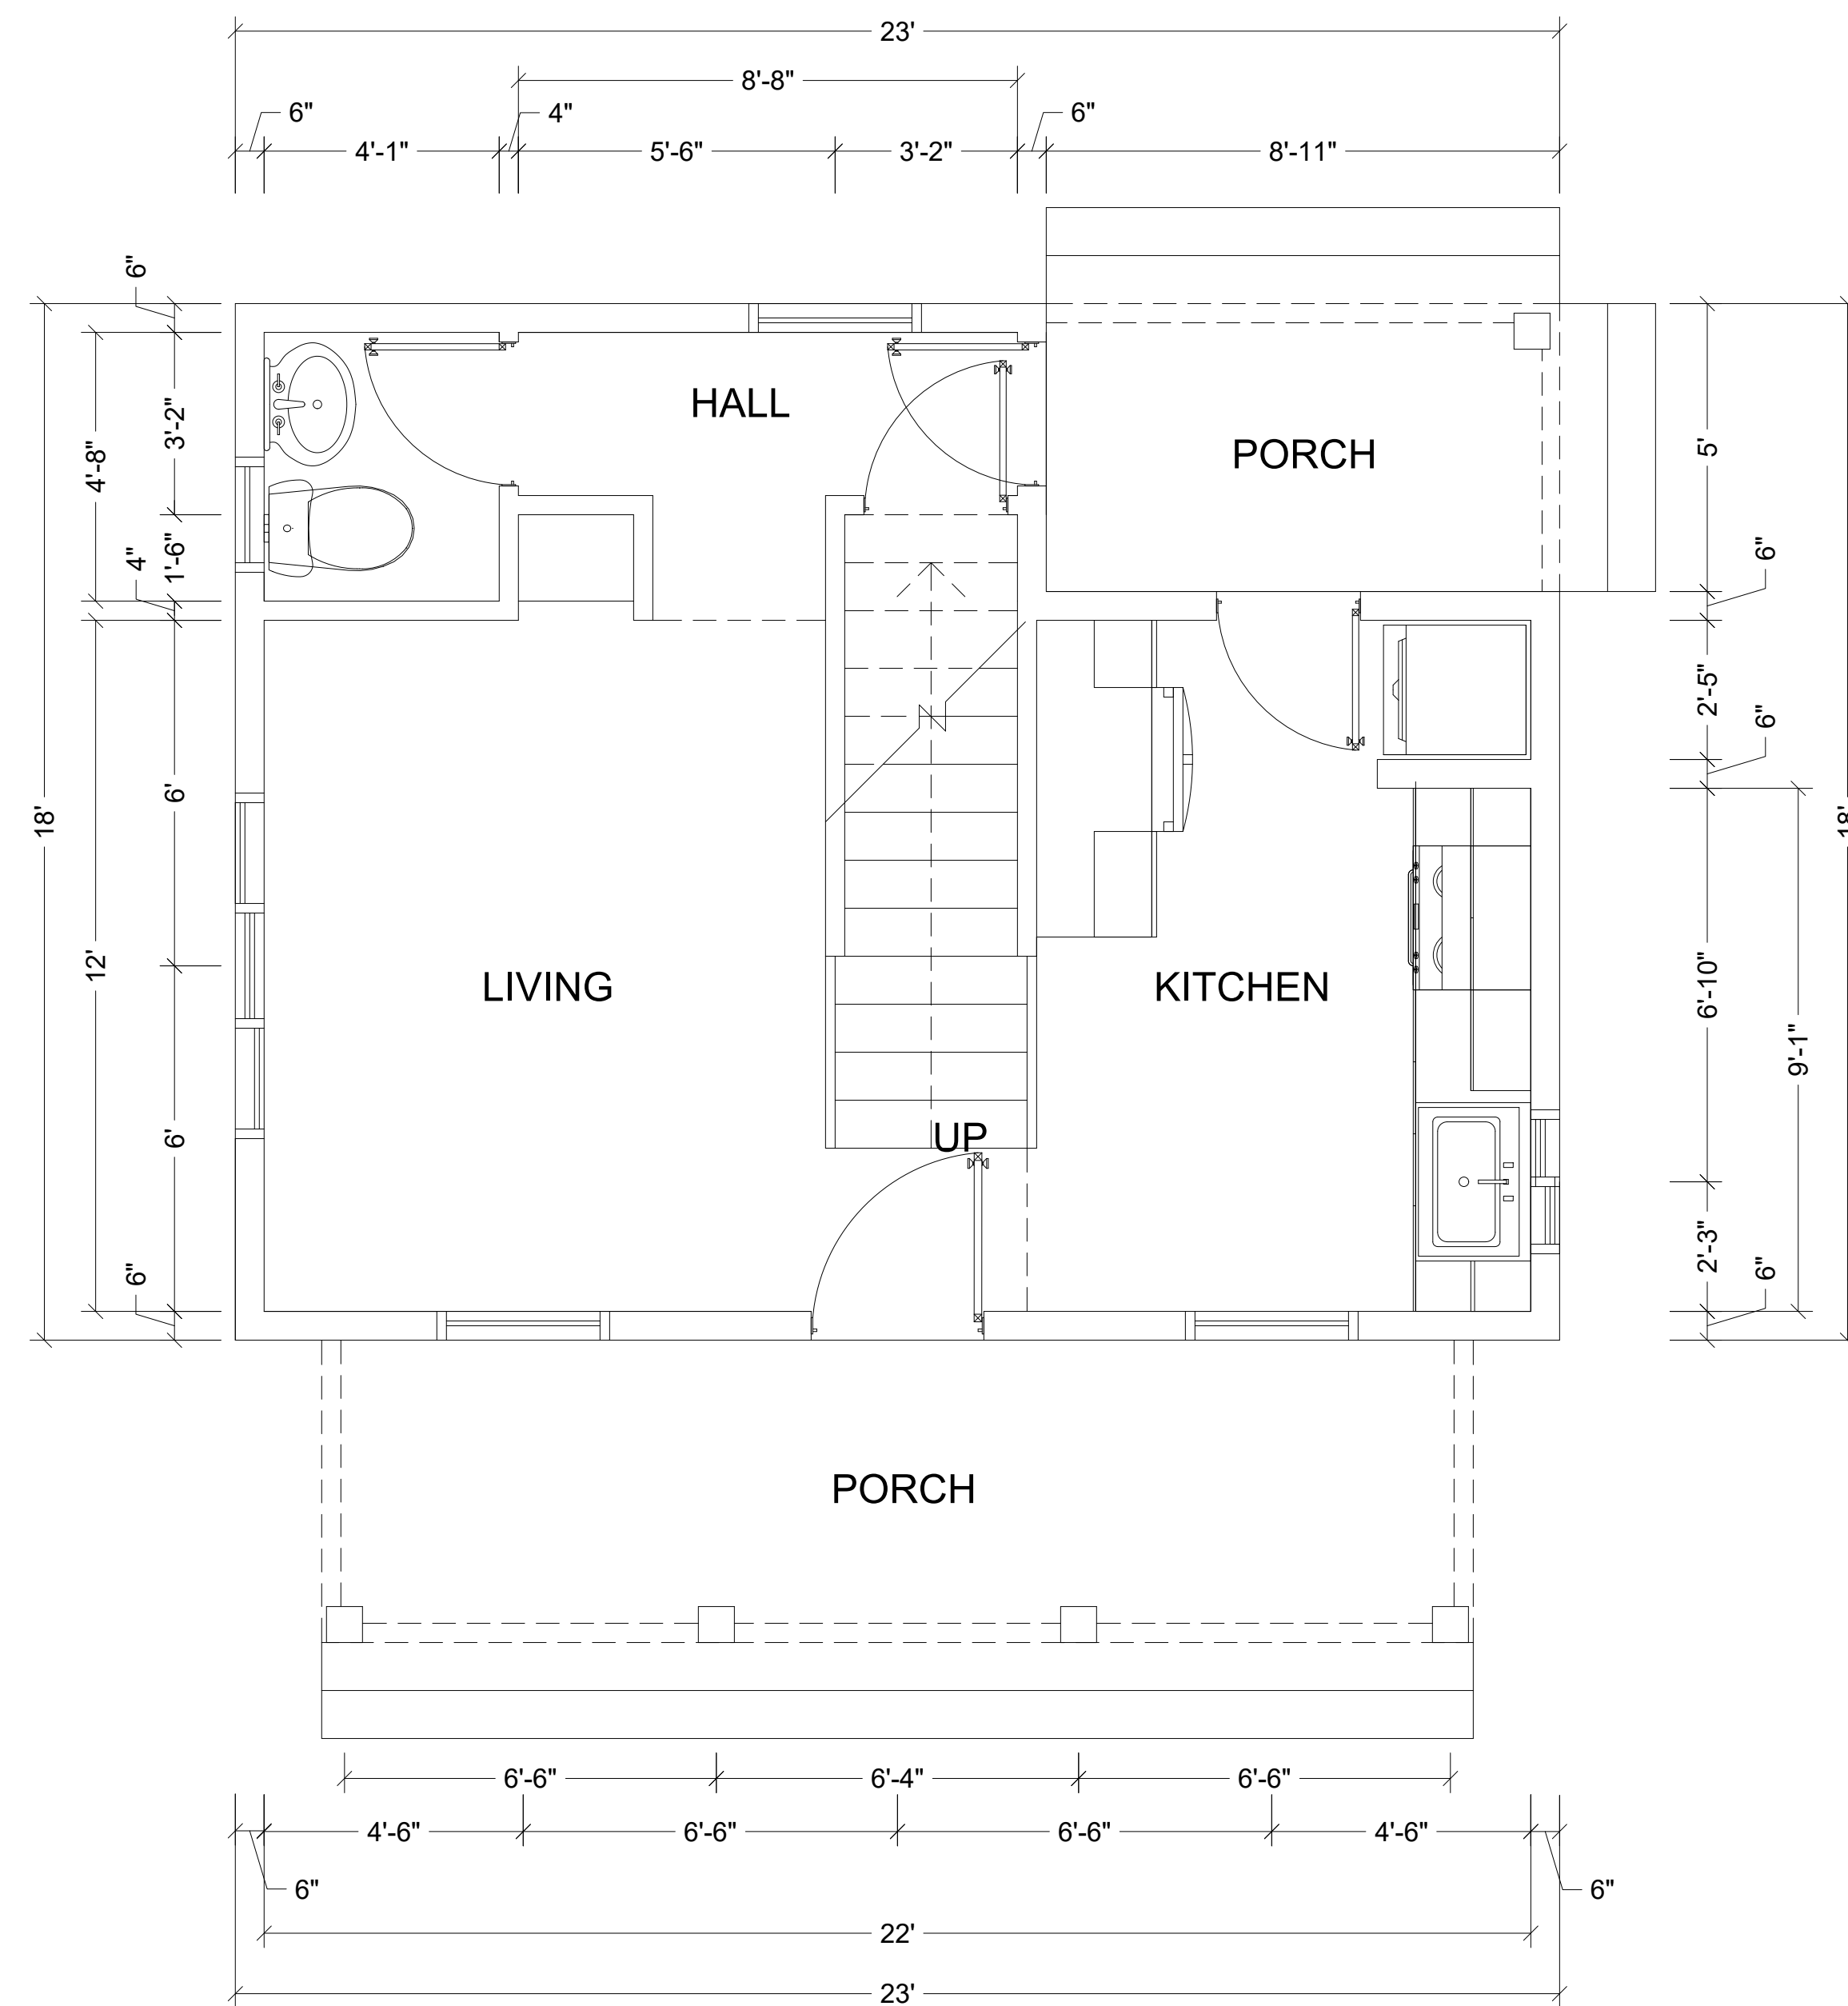

GROUND FLOOR

SCALE: 3/8" = 1'-0"

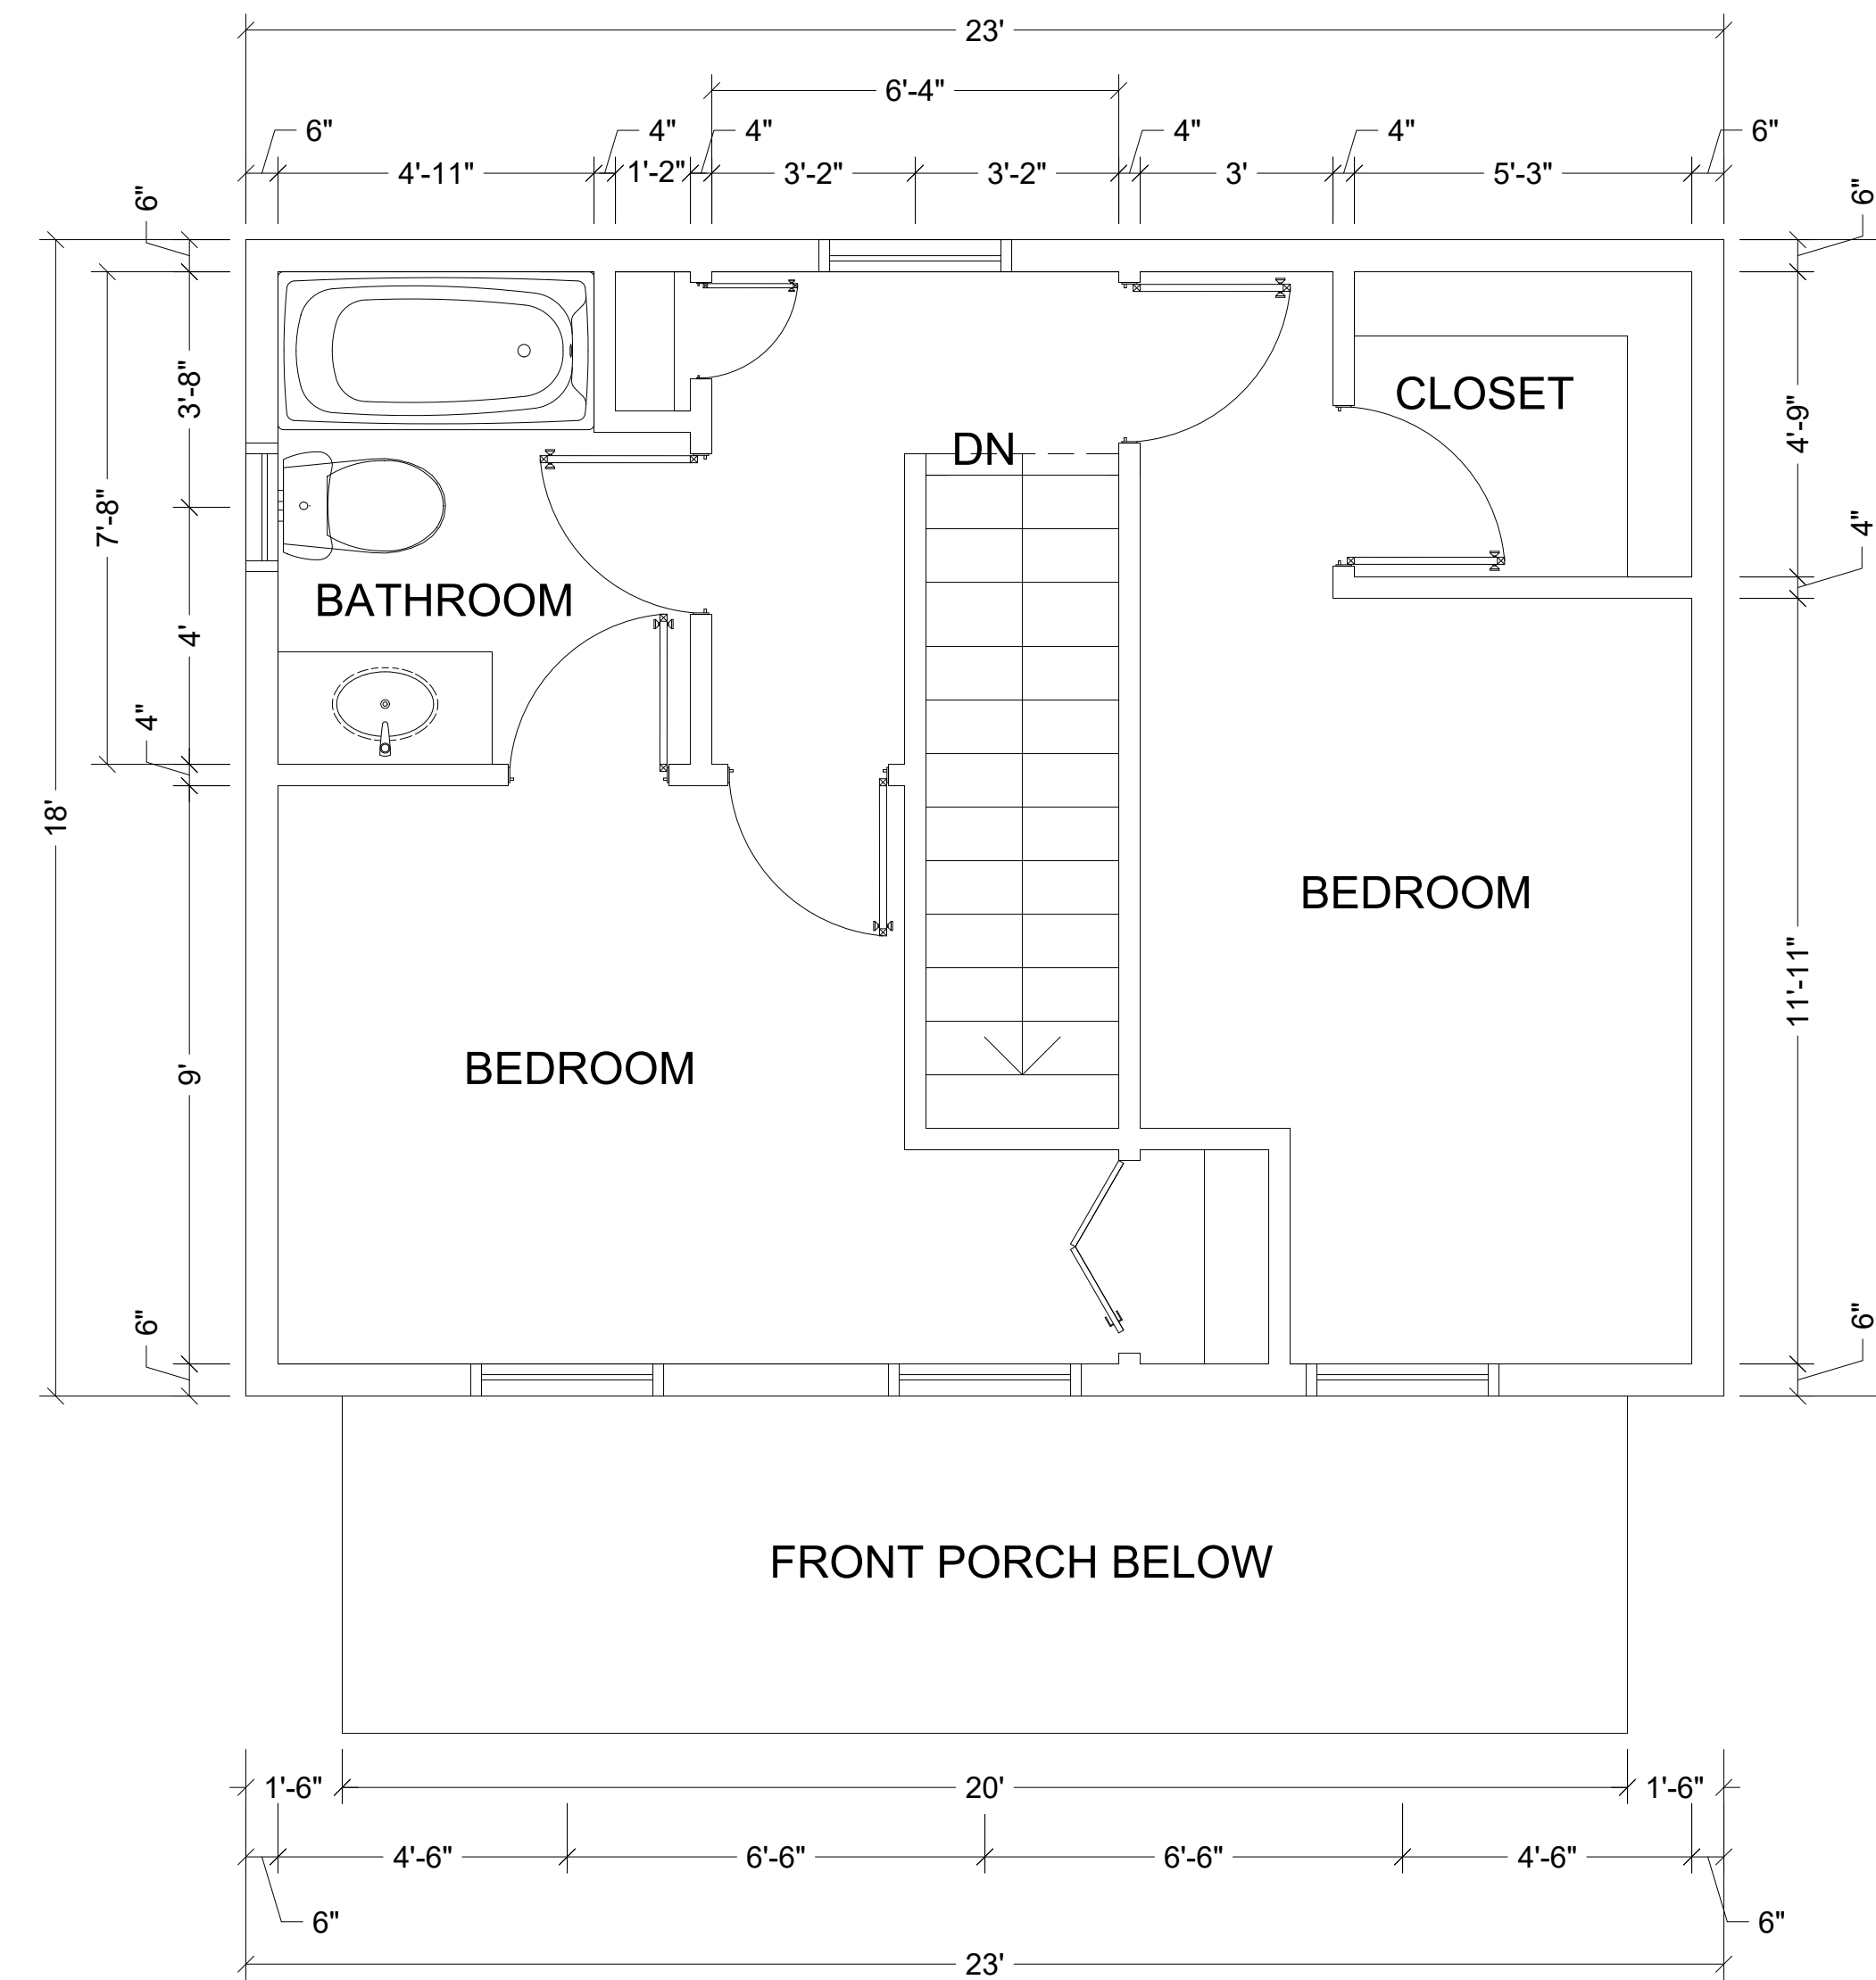

FIRST FLOOR

SCALE: 3/8" = 1'-0"


5-J-20-UR
Revised: 5/20/2020

ISSUED

REVISION:

DESIGNED BY:
CHECKED BY:
PROJECT NO.:
COPYRIGHT:

SHEET TITLE
HOUSE FLOOR
PLANS
DRAWING NO.

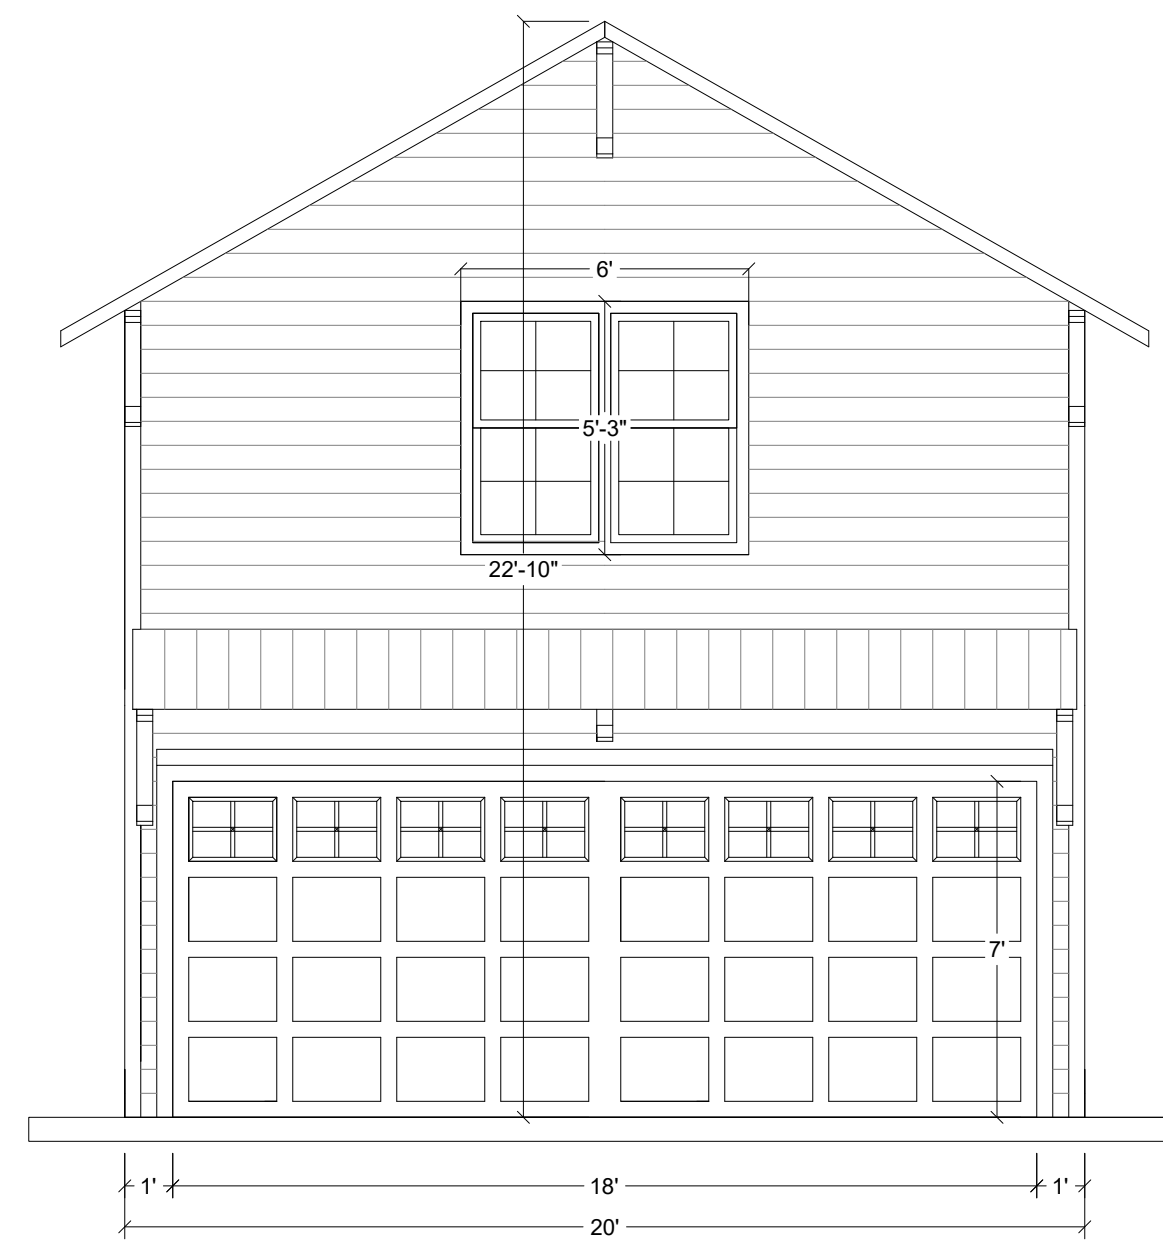


FRONT ELEVATION

SCALE: 1/4" = 1'-0"

ROOF
+17'-0"

LEVEL 1
+8'-1"

LEVEL 0
+0'-0"

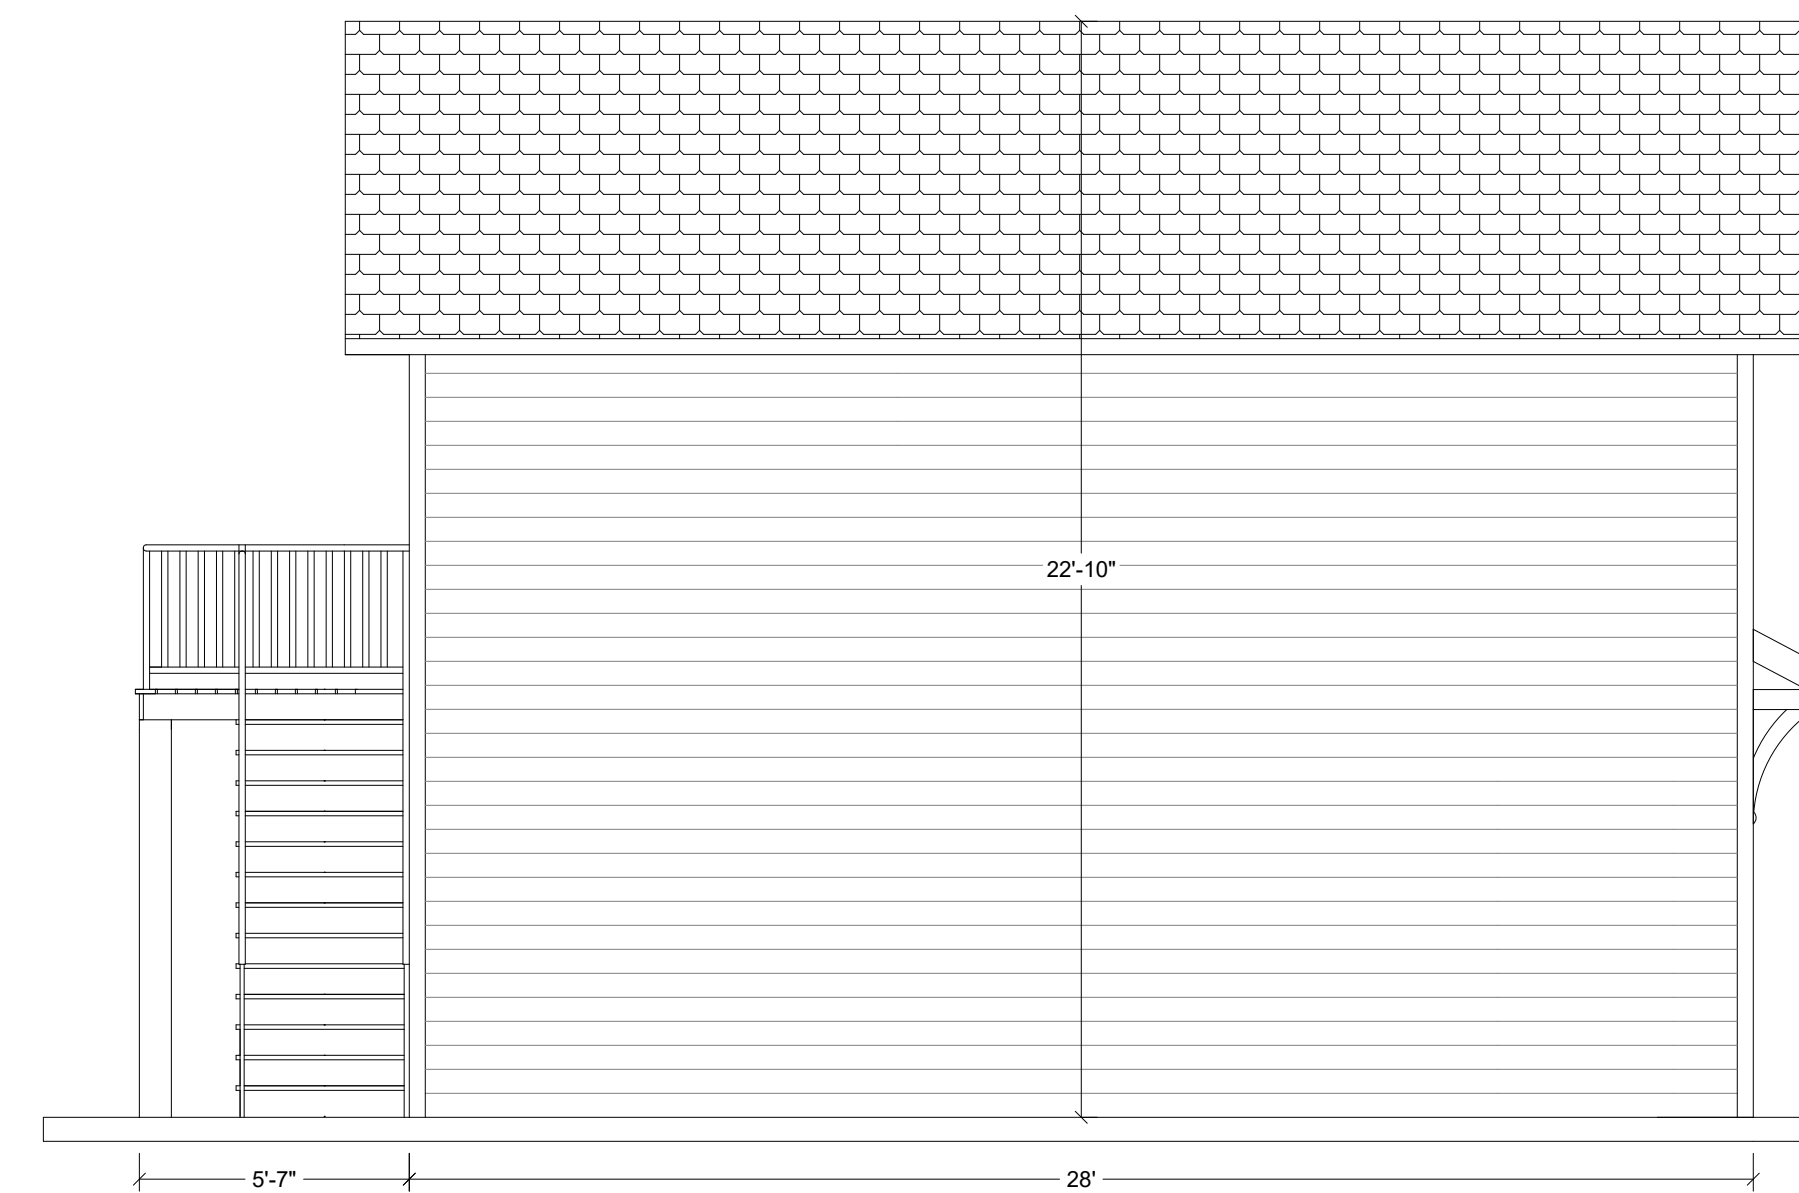

LEFT ELEVATION

SCALE: 1/4" = 1'-0"




REAR ELEVATION

SCALE: 1/4" = 1'-0"

ROOF
+17'-0"

LEVEL 1
+8'-1"

LEVEL 0
+0'-0"

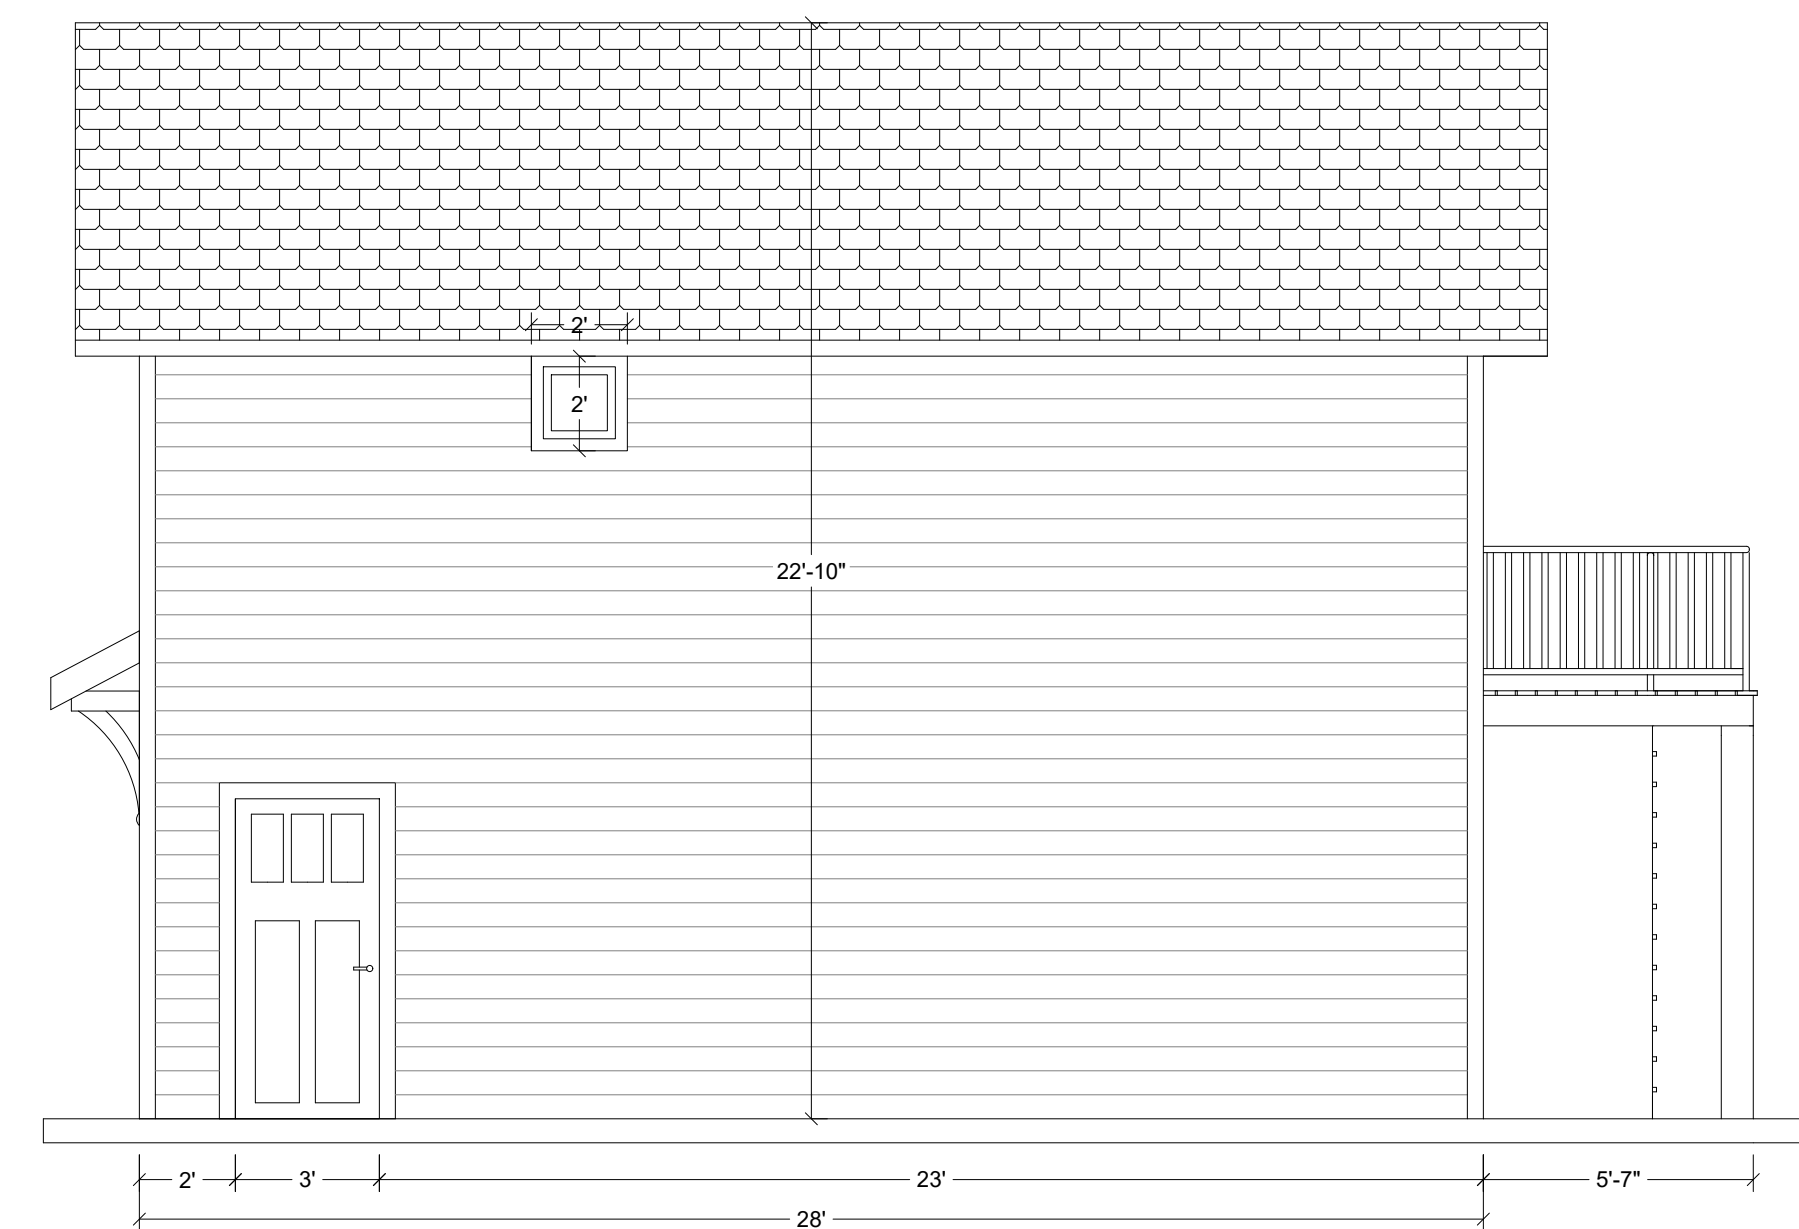

RIGHT ELEVATION

SCALE: 1/4" = 1'-0"

5-J-20-UR
Revised: 5/20/2020

ISSUED

REVISION:

DESIGNED BY:
CHECKED BY:
PROJECT NO.:
COPYRIGHT:

SHEET TITLE
GARAGE APARTMENT
ELEVATIONS
DRAWING NO.

A4



FRONT ELEVATION


SCALE: 1/4" = 1'-0"

TOP ROOF
+28'-0"

FIRST FLOOR
CEILING
+19'-0"

GROUND FLOOR
CEILING
+10'-0"

FLOOR
+2'-6"

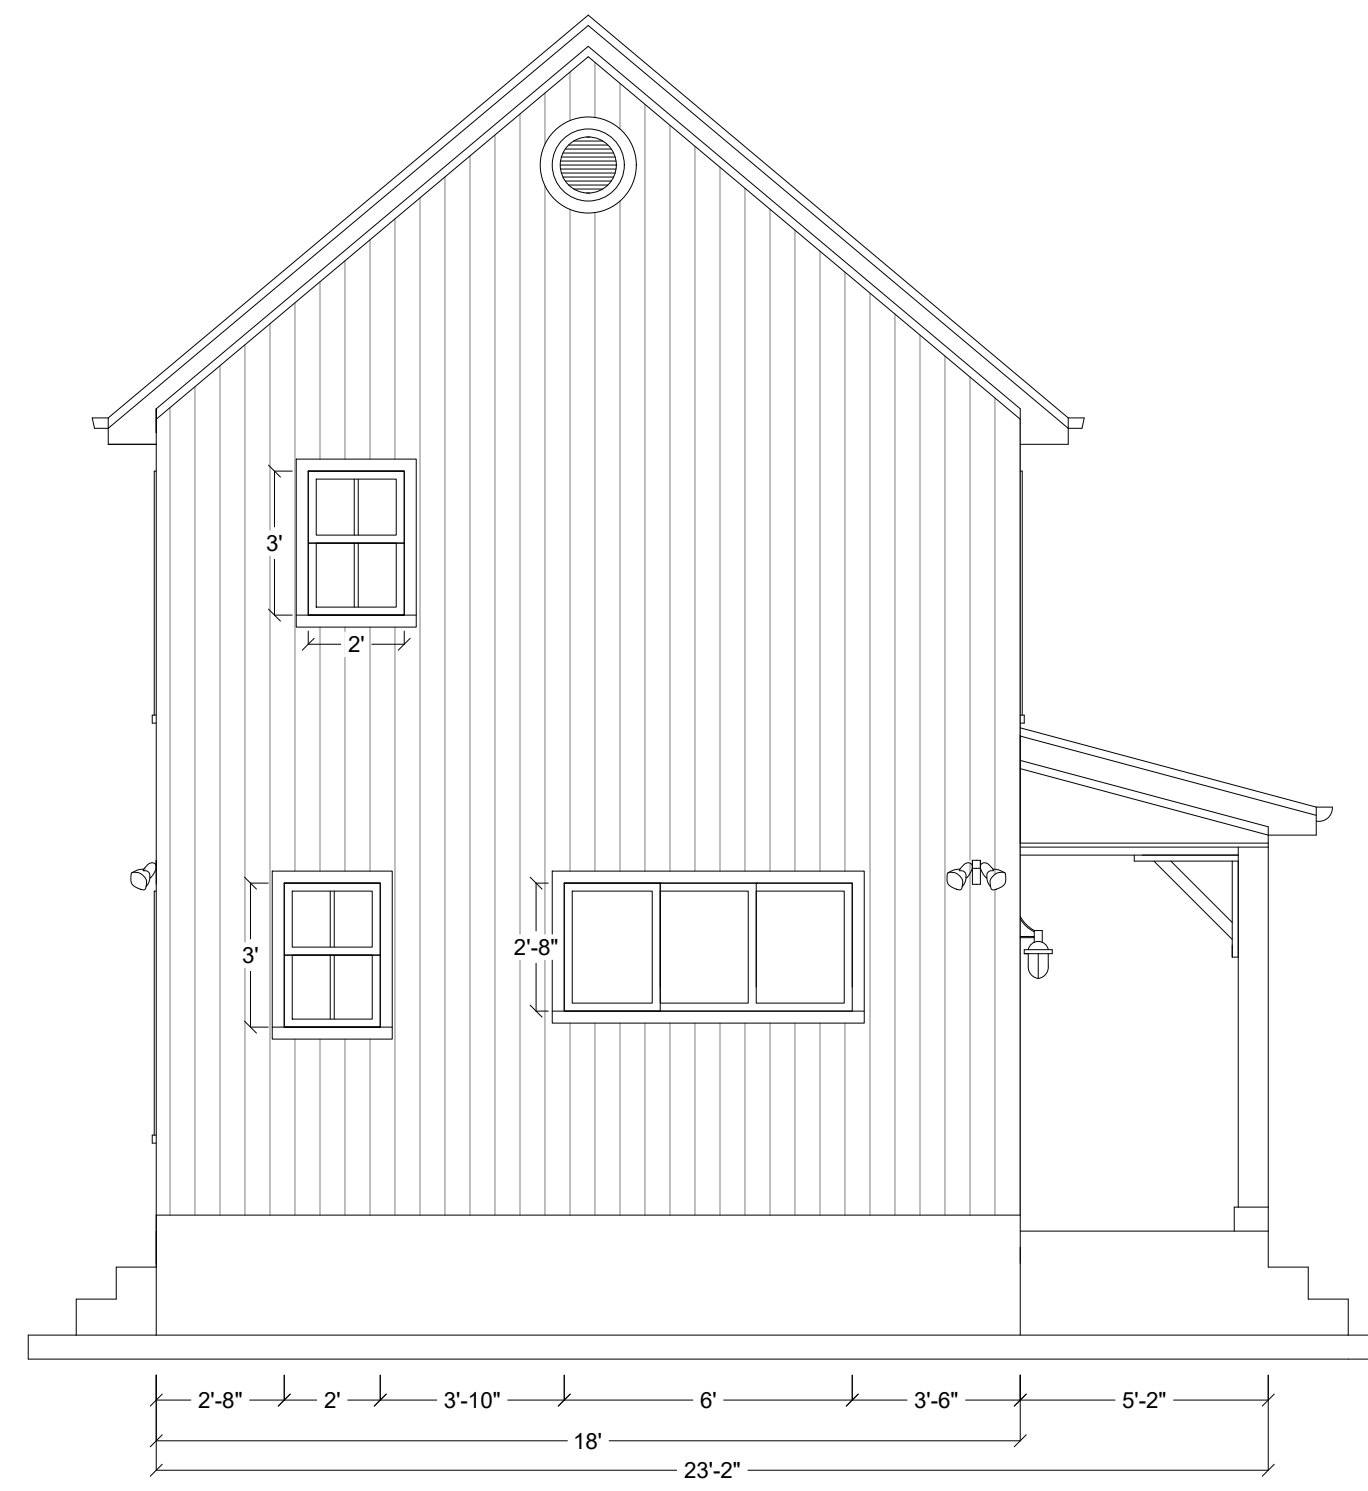

LEFT ELEVATION

SCALE: 1/4" = 1'-0"



REAR ELEVATION

SCALE: 1/4" = 1'-0"

TOP ROOF
+28'-0"

FIRST FLOOR
CEILING
+19'-0"

GROUND FLOOR
CEILING
+10'-0"

FLOOR
+2'-6"



RIGHT ELEVATION

SCALE: 1/4" = 1'-0"

5-J-20-UR
Revised: 5/20/2020


ISSUED

REVISION:


DESIGNED BY:
CHECKED BY:
PROJECT NO.:
COPYRIGHT:

SHEET TITLE
HOUSE
ELEVATIONS
DRAWING NO.

A2

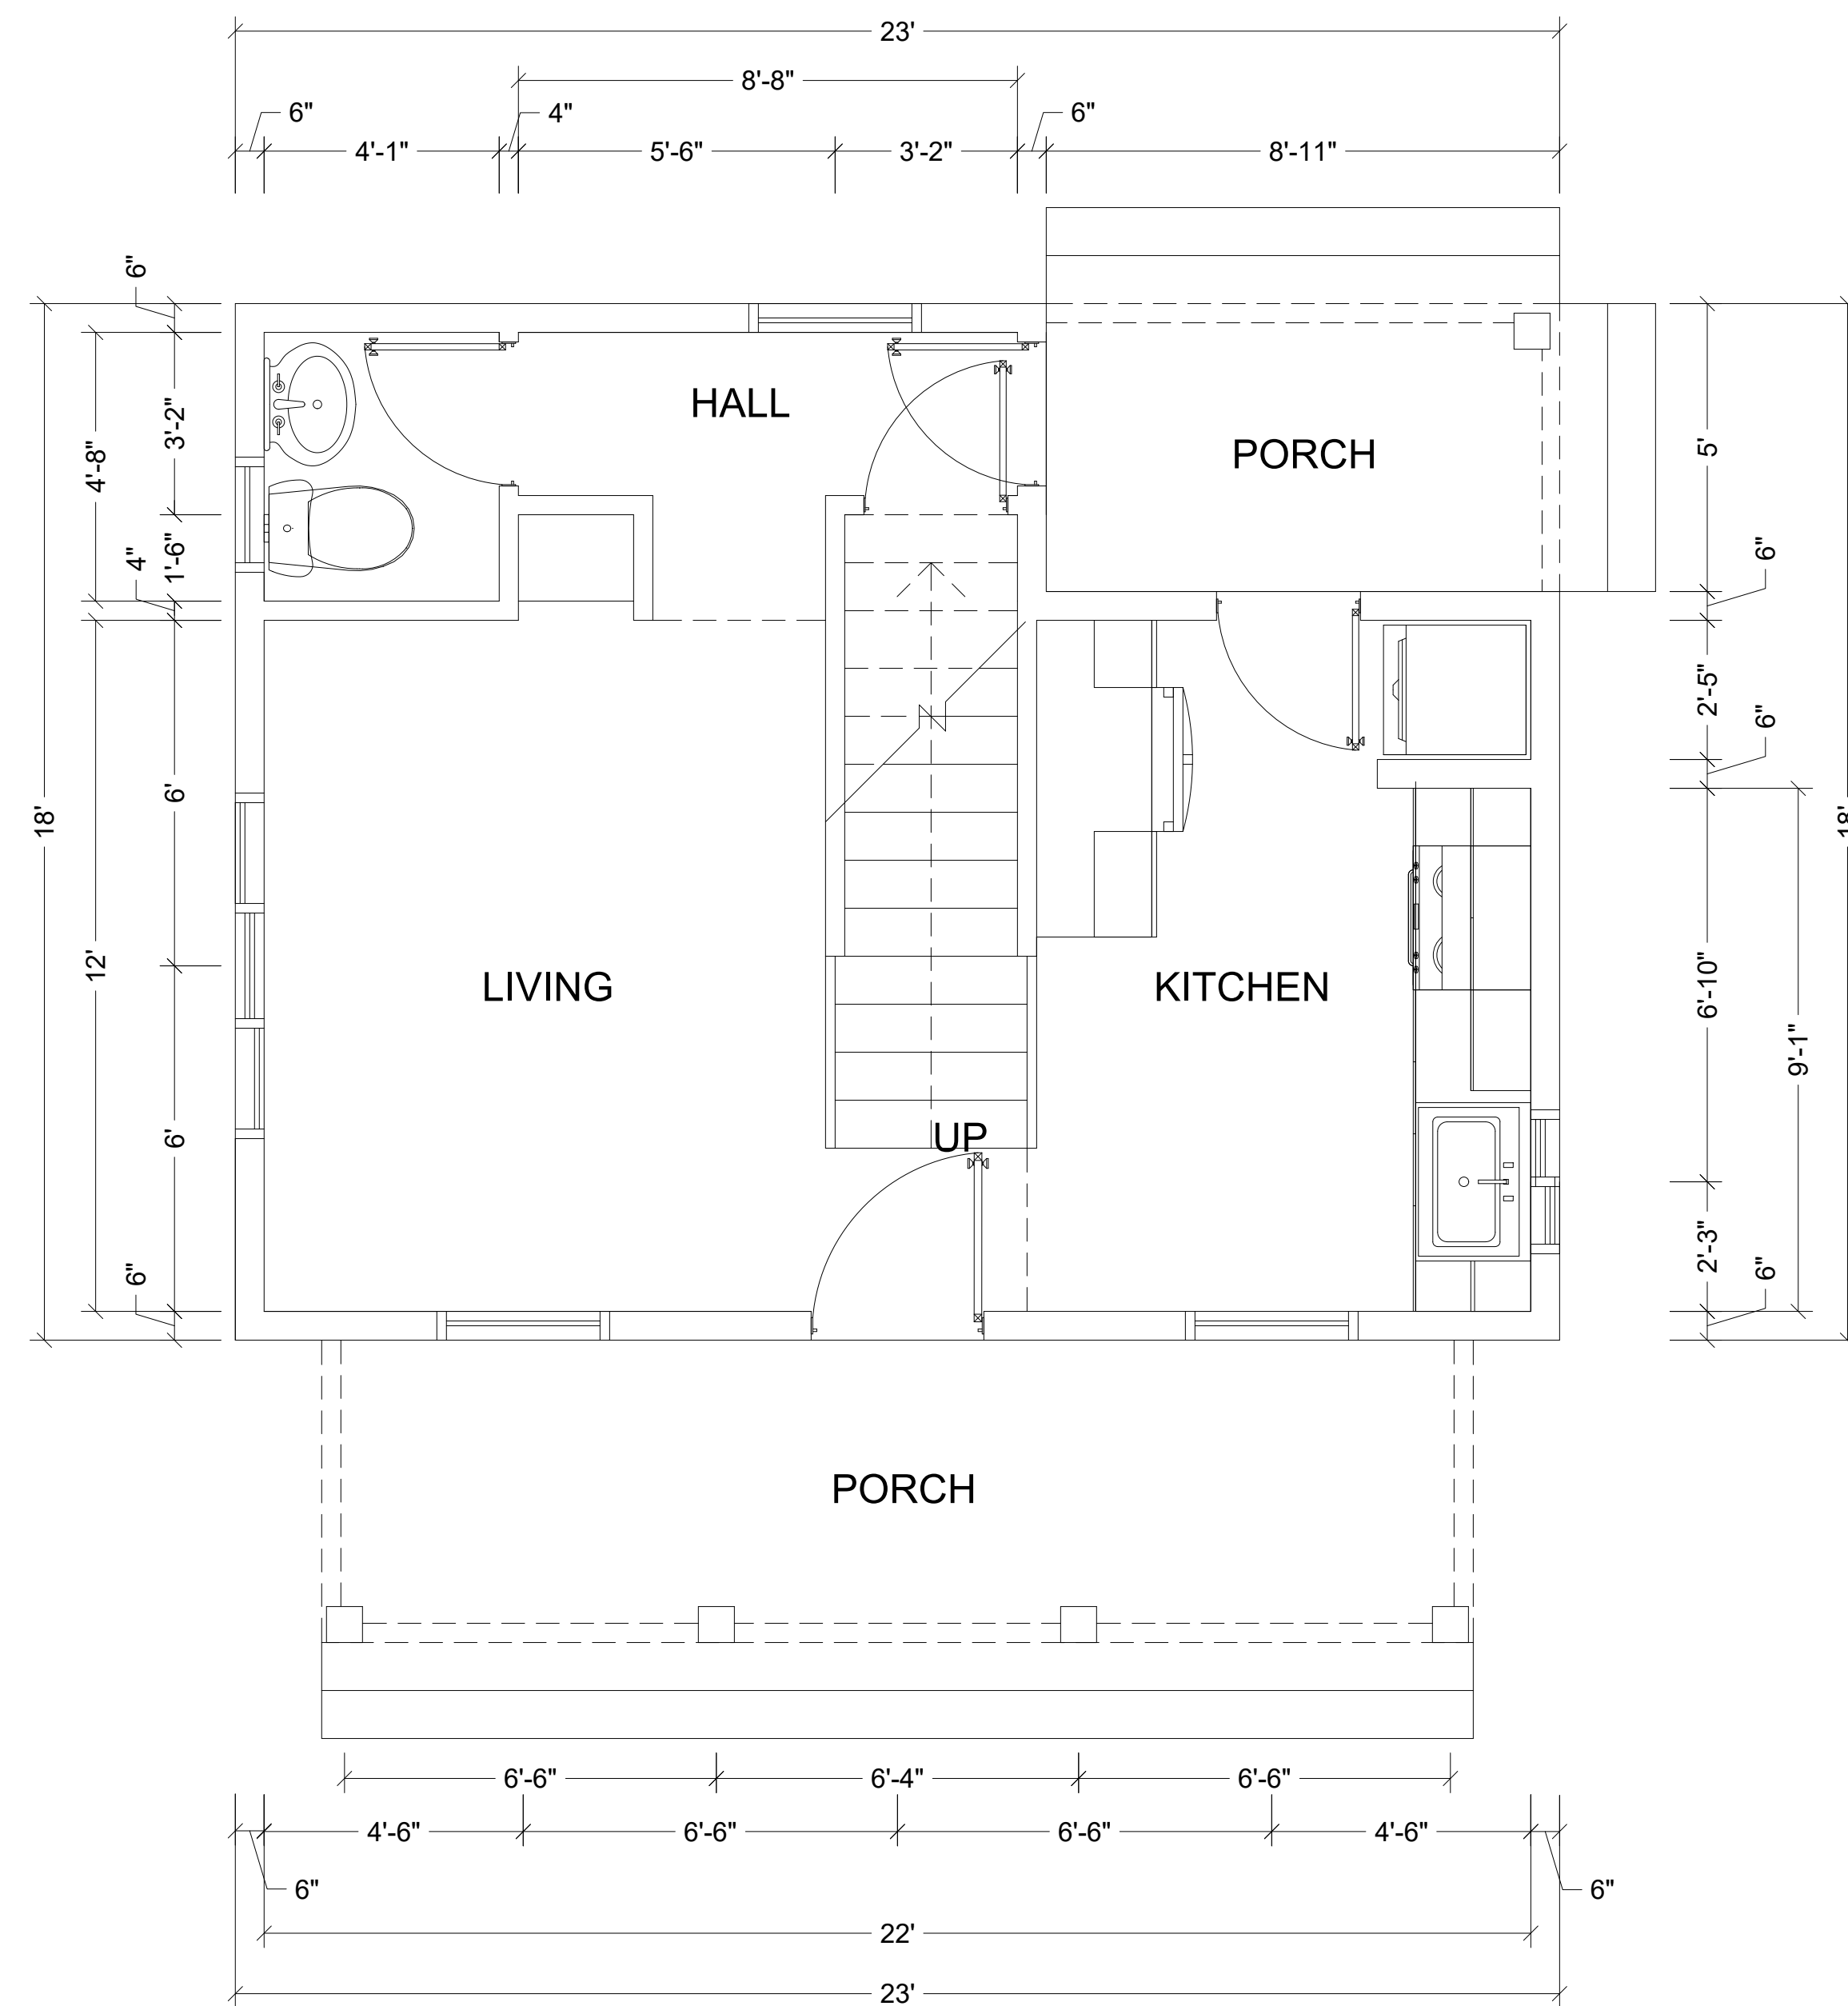

GROUND FLOOR
SCALE: 3/8" = 1'-0"

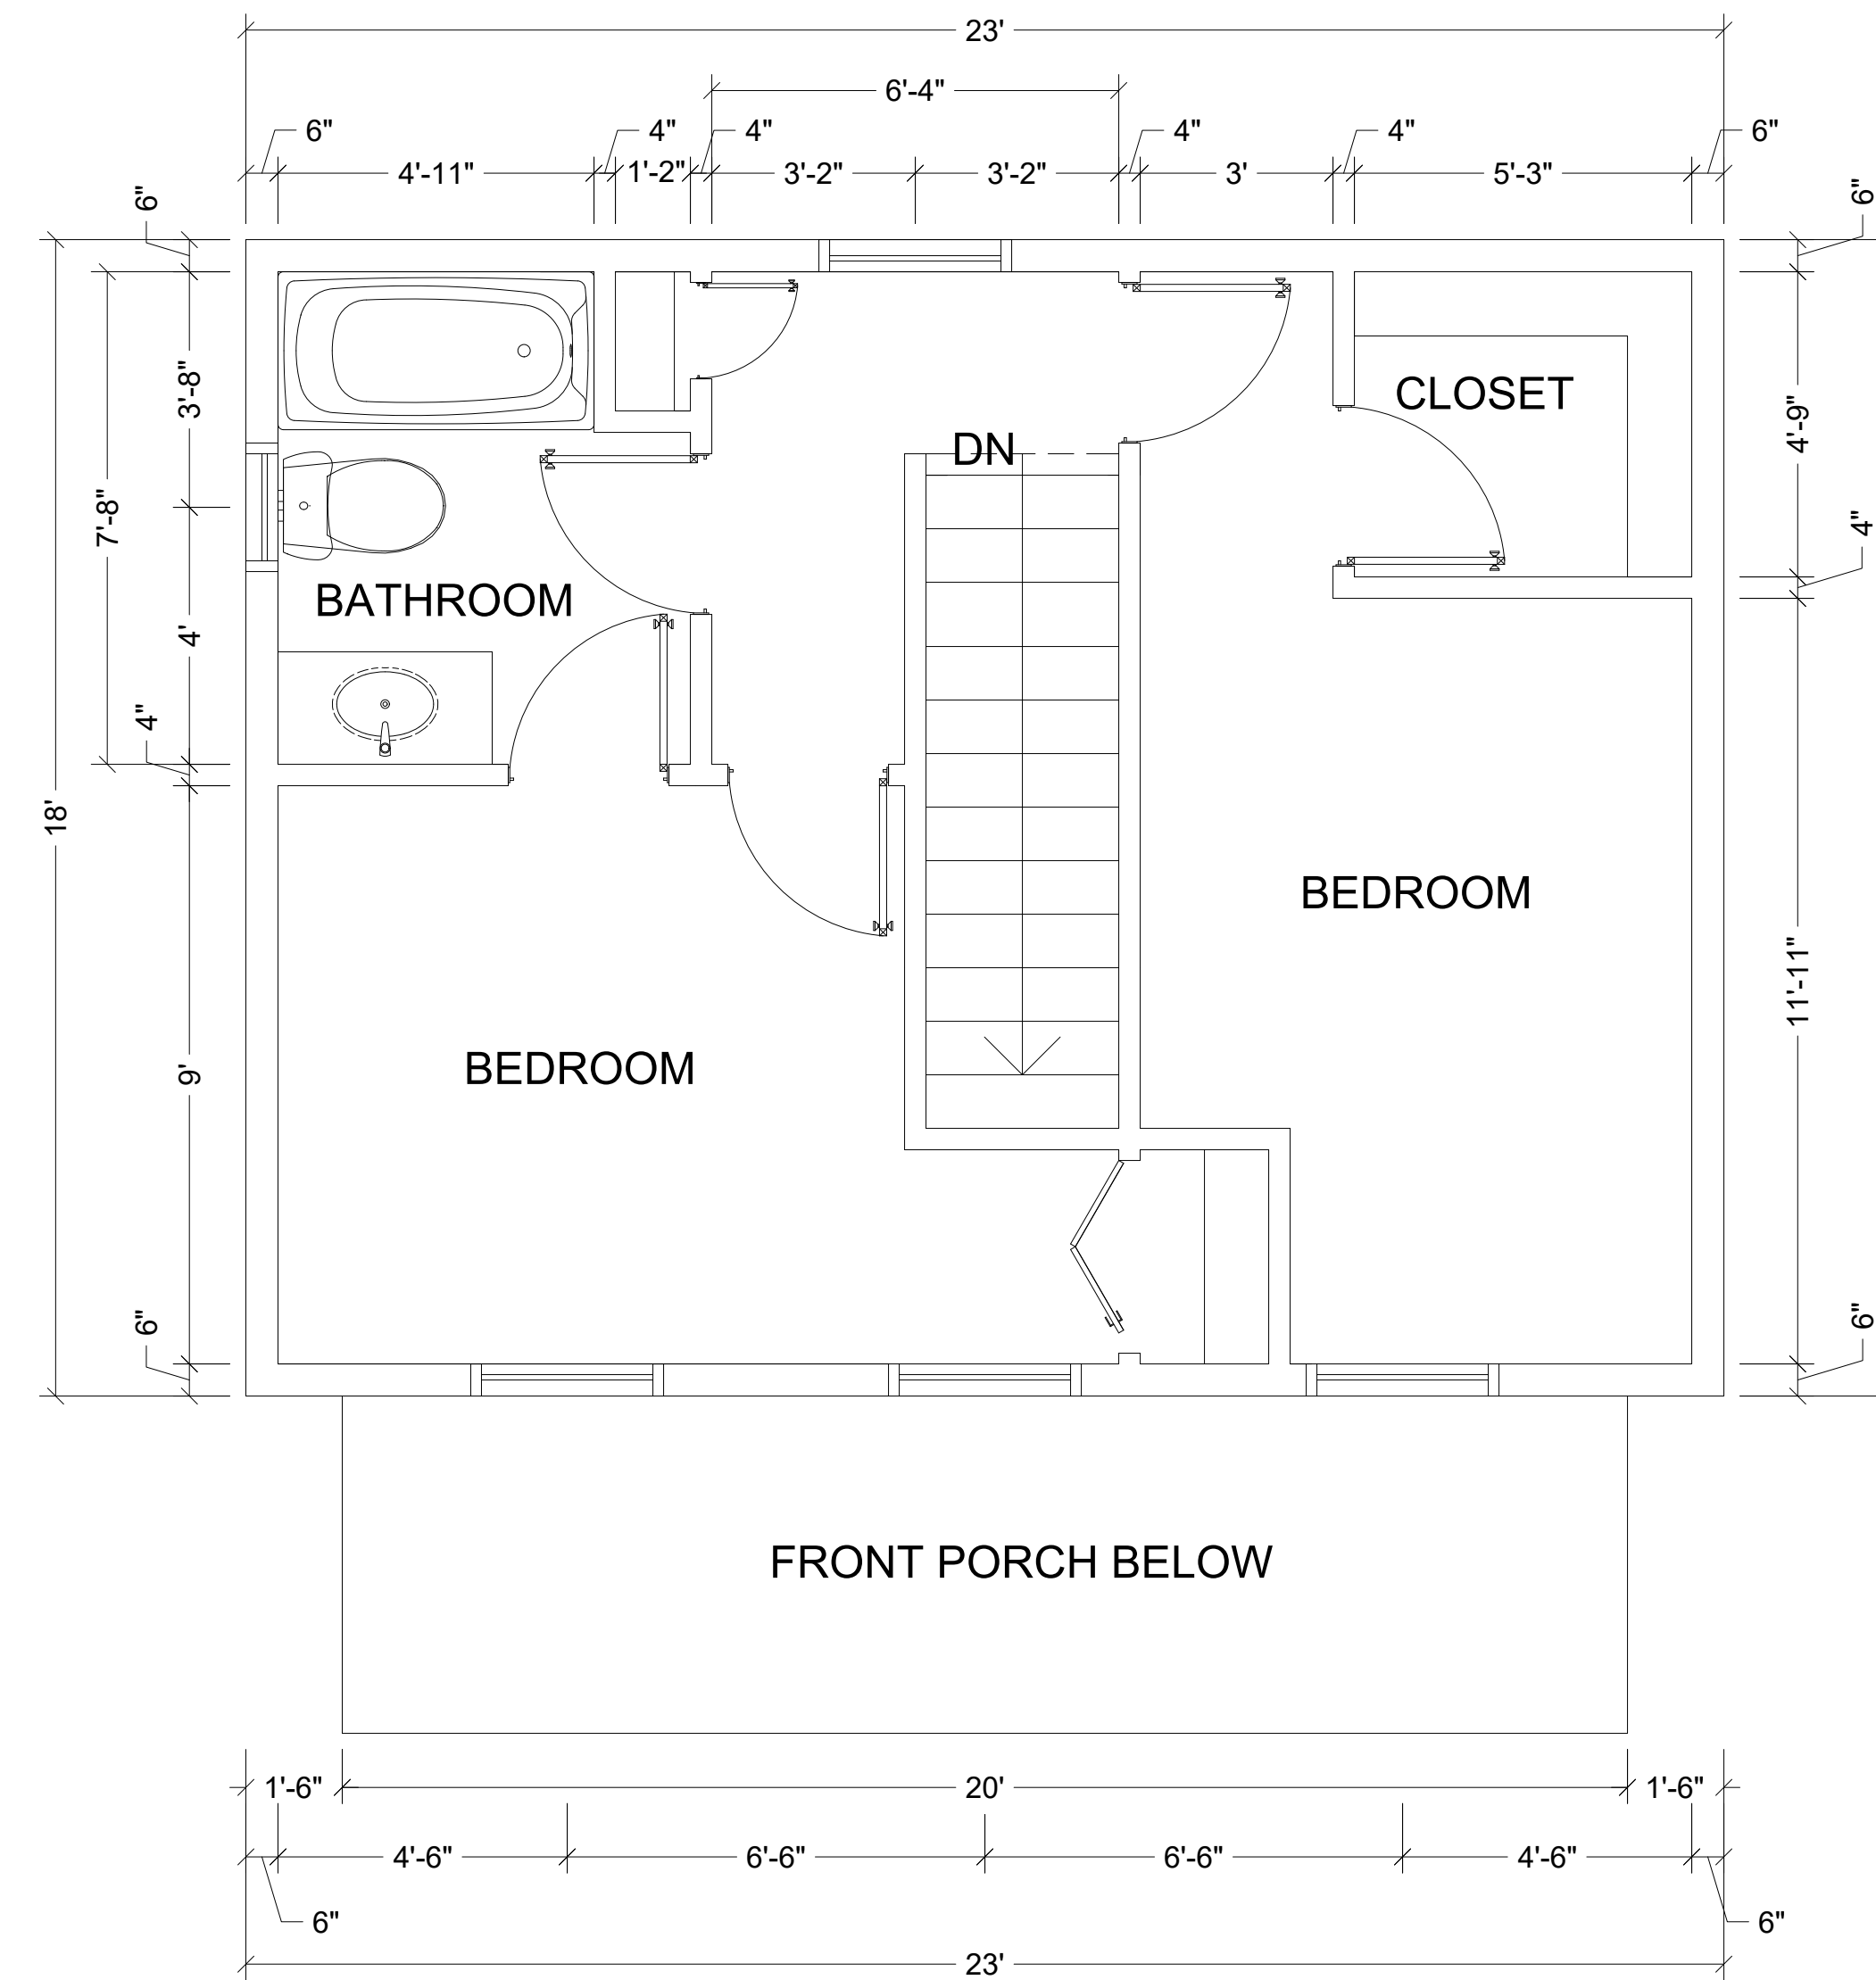

FIRST FLOOR
SCALE: 3/8" = 1'-0"

5-J-20-UR
Revised: 5/20/2020


ISSUED

REVISION:

DESIGNED BY:
CHECKED BY:
PROJECT NO.:
COPYRIGHT:

SHEET TITLE
HOUSE FLOOR
PLANS
DRAWING NO.

A3

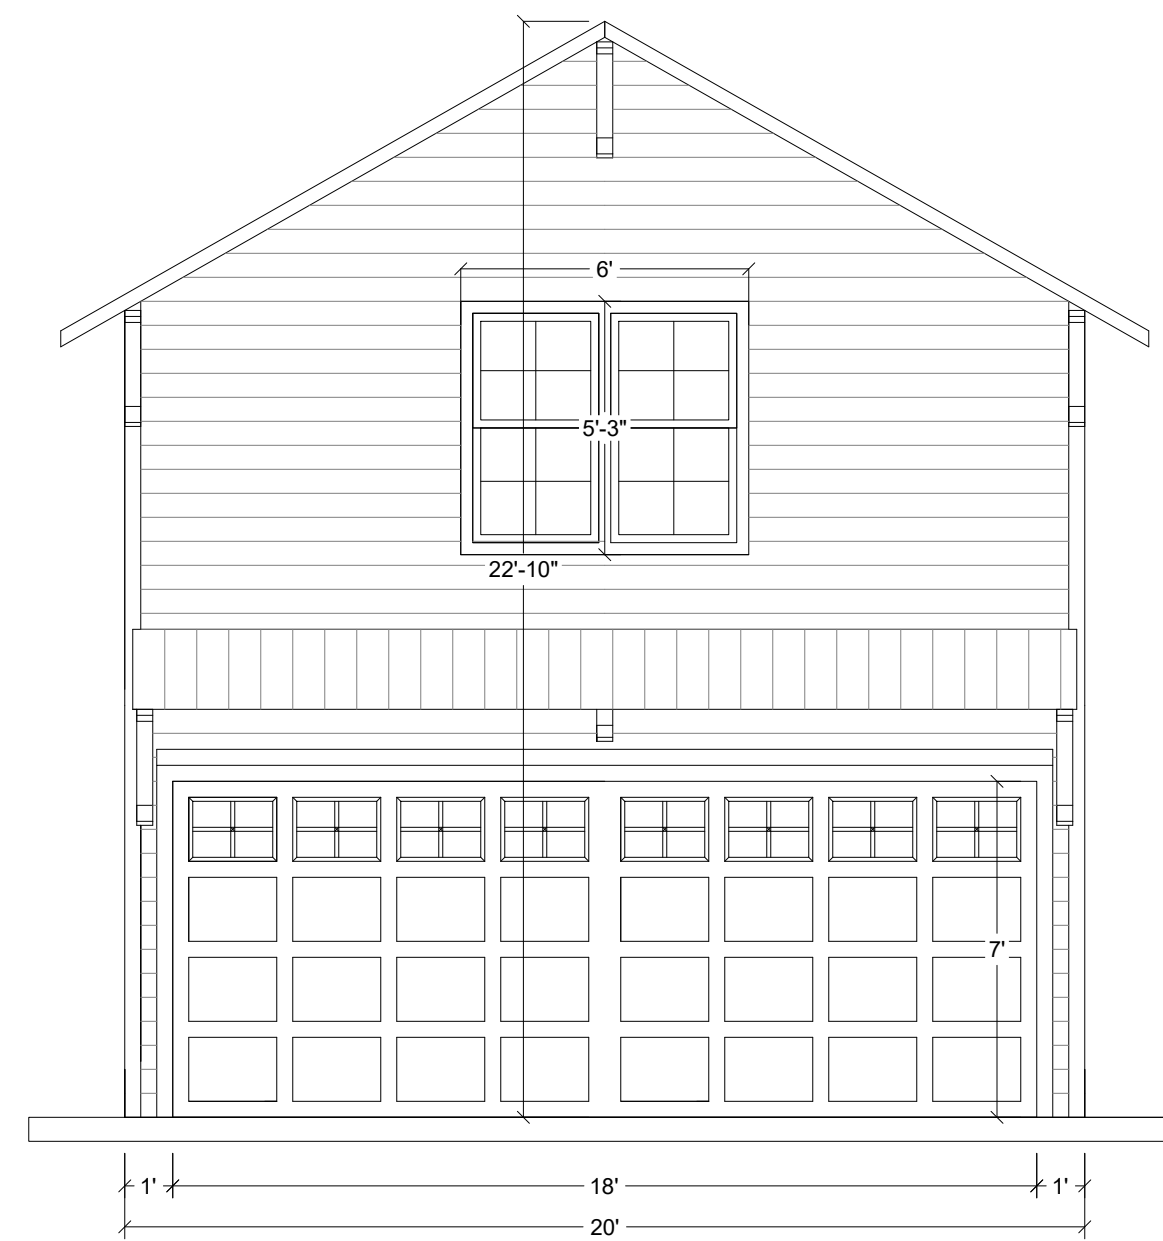


FRONT ELEVATION

SCALE: 1/4" = 1'-0"

ROOF
+17'-0"

LEVEL 1
+8'-1"

LEVEL 0
+0'-0"

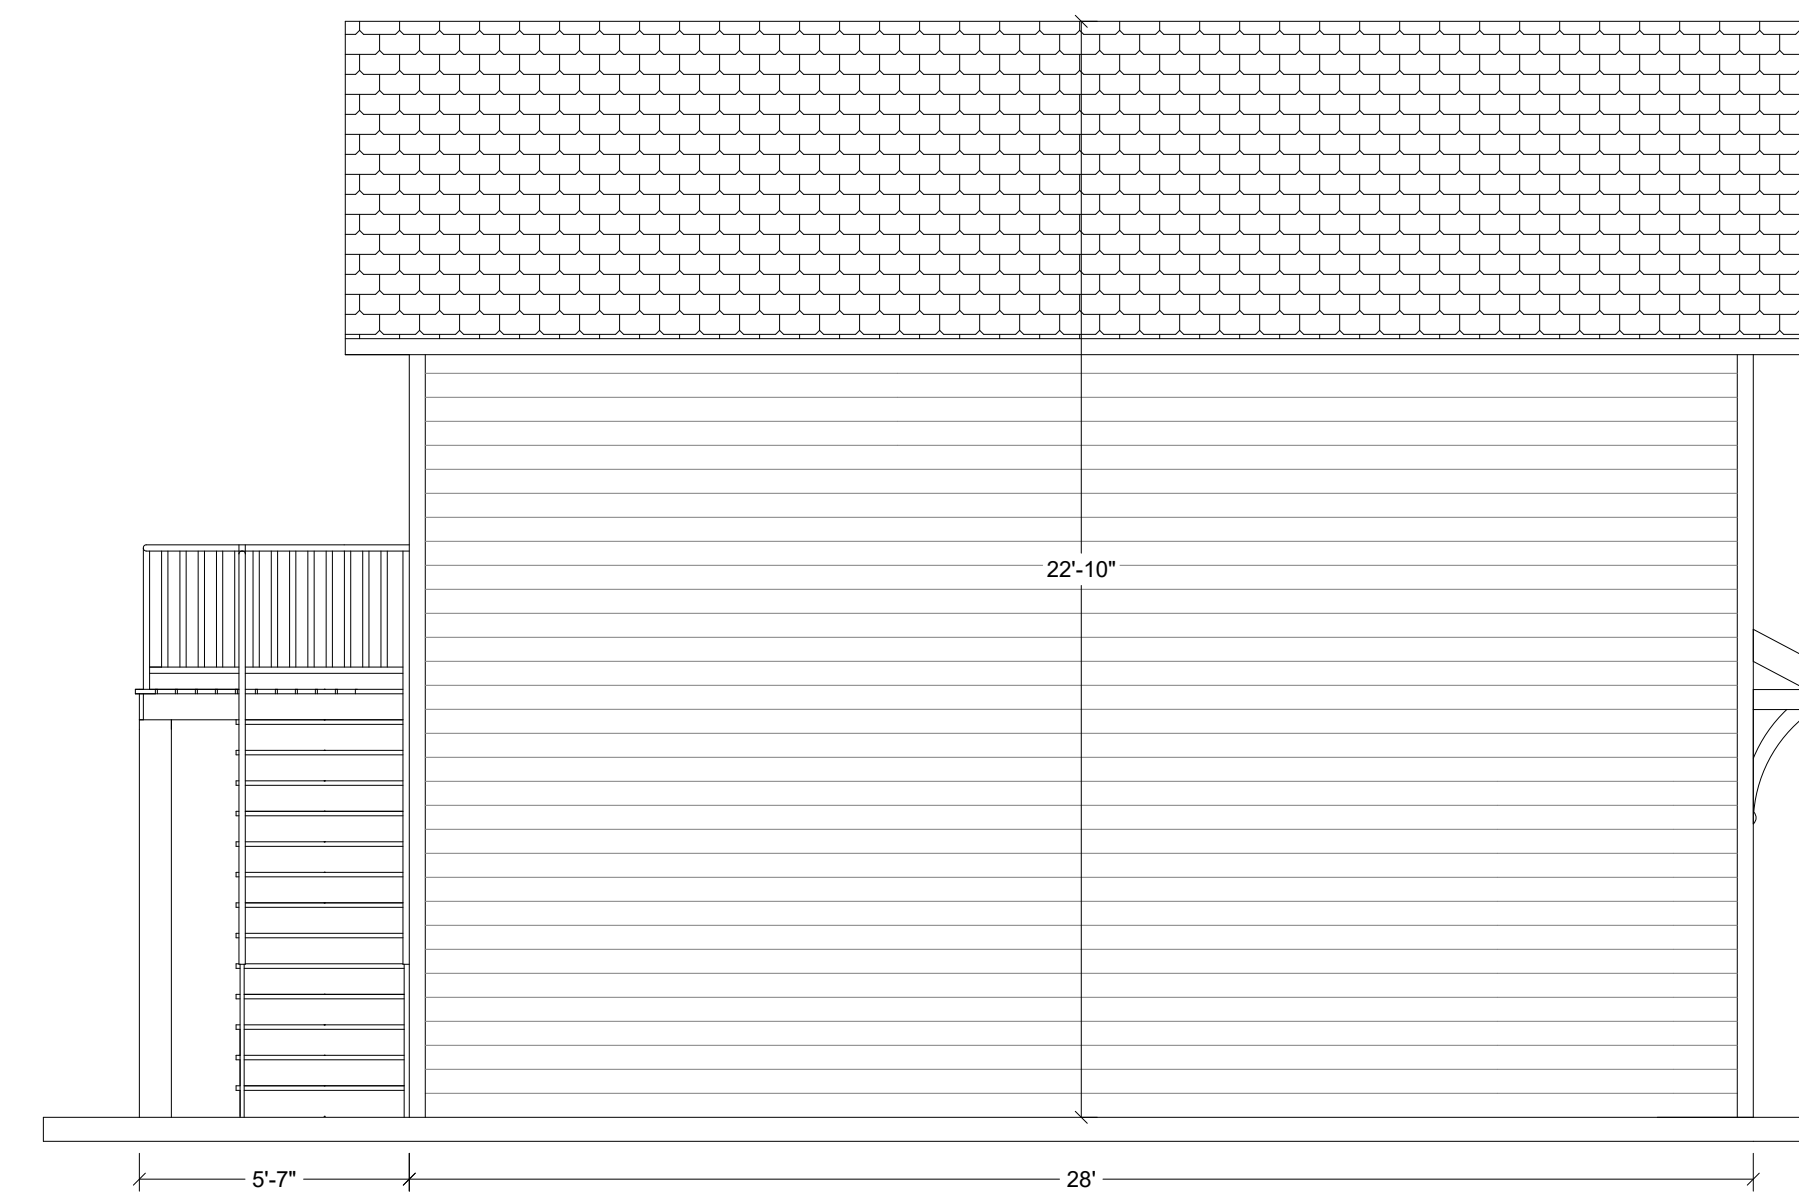

LEFT ELEVATION

SCALE: 1/4" = 1'-0"




REAR ELEVATION

SCALE: 1/4" = 1'-0"

ROOF
+17'-0"

LEVEL 1
+8'-1"

LEVEL 0
+0'-0"

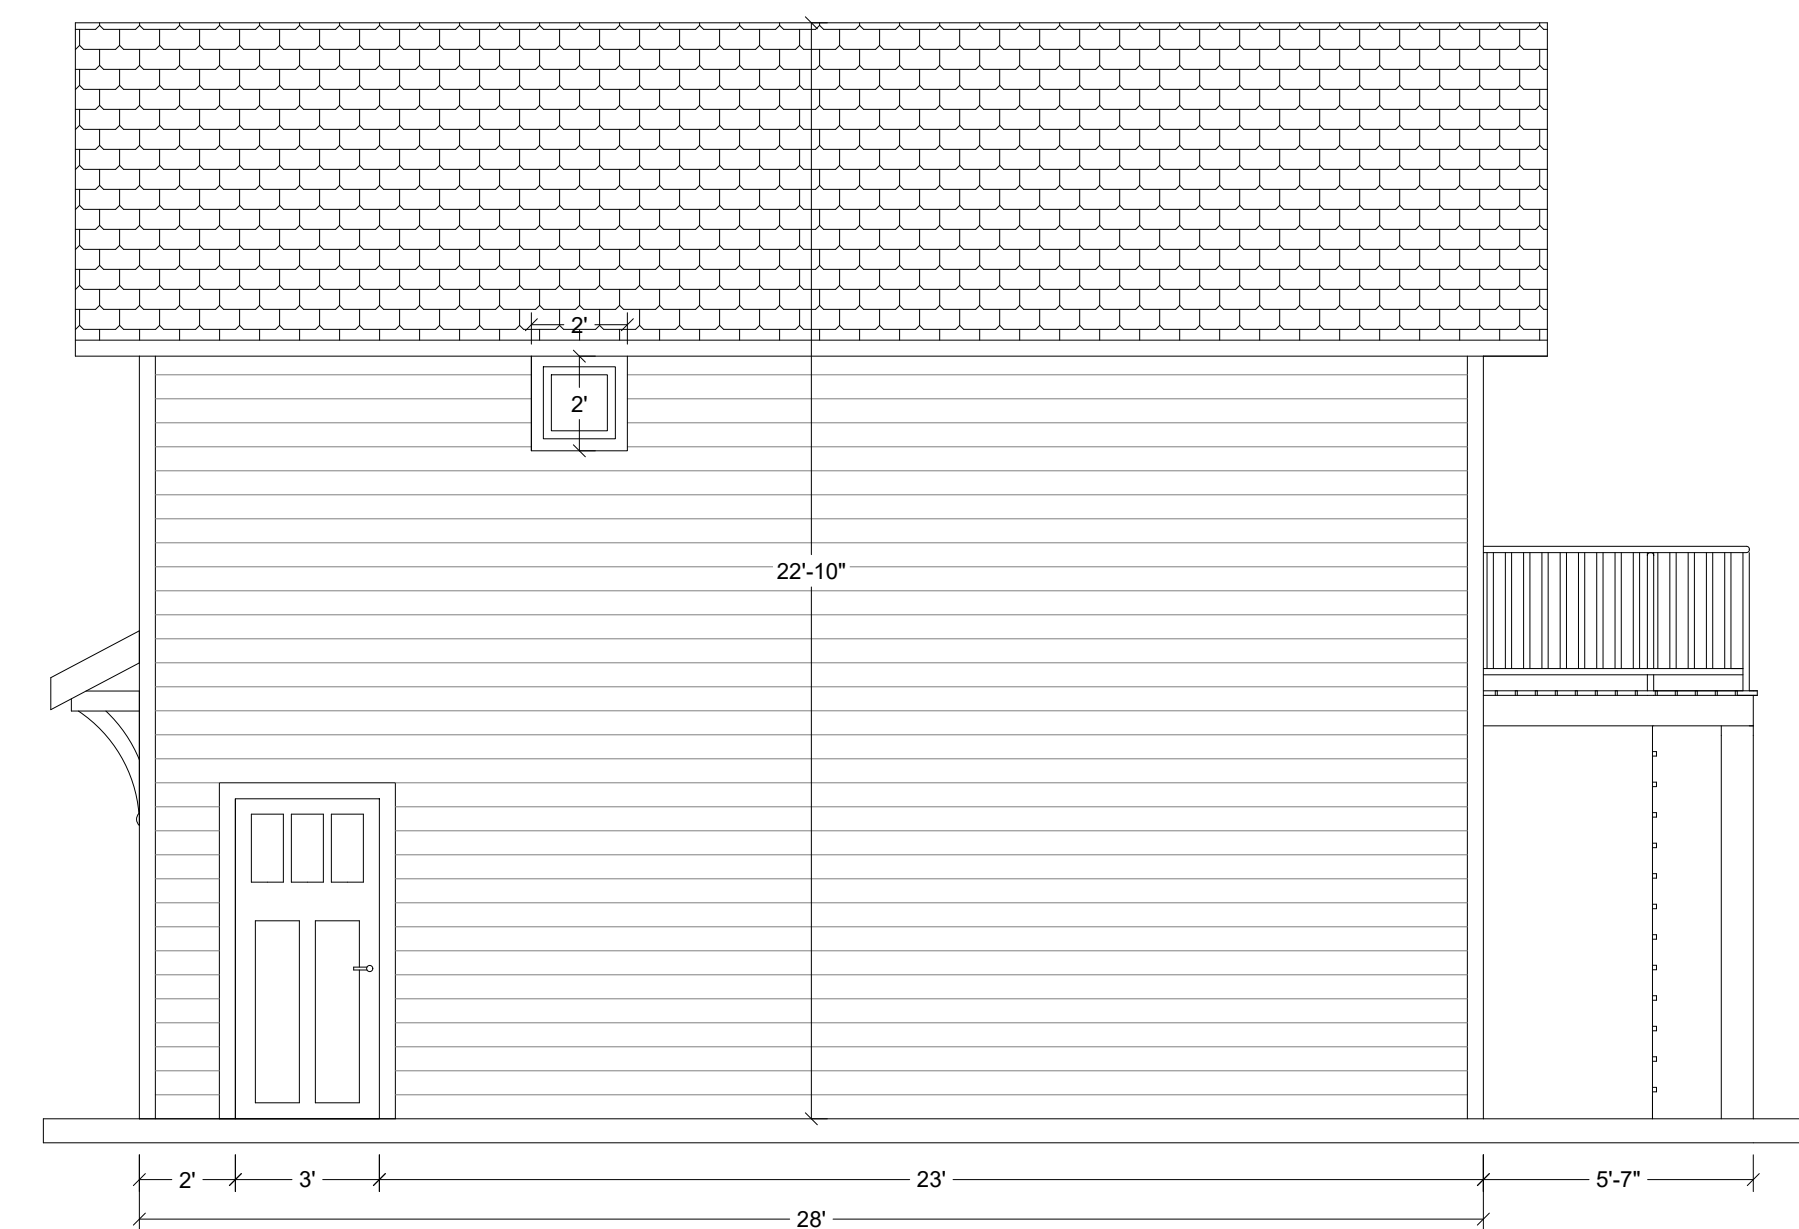

RIGHT ELEVATION

SCALE: 1/4" = 1'-0"

5-J-20-UR
Revised: 5/20/2020

ISSUED

REVISION:

DESIGNED BY:
CHECKED BY:
PROJECT NO.:
COPYRIGHT:

SHEET TITLE
GARAGE APARTMENT
ELEVATIONS
DRAWING NO.

A4

