


EASEMENT PLAN


SCALE: NONE

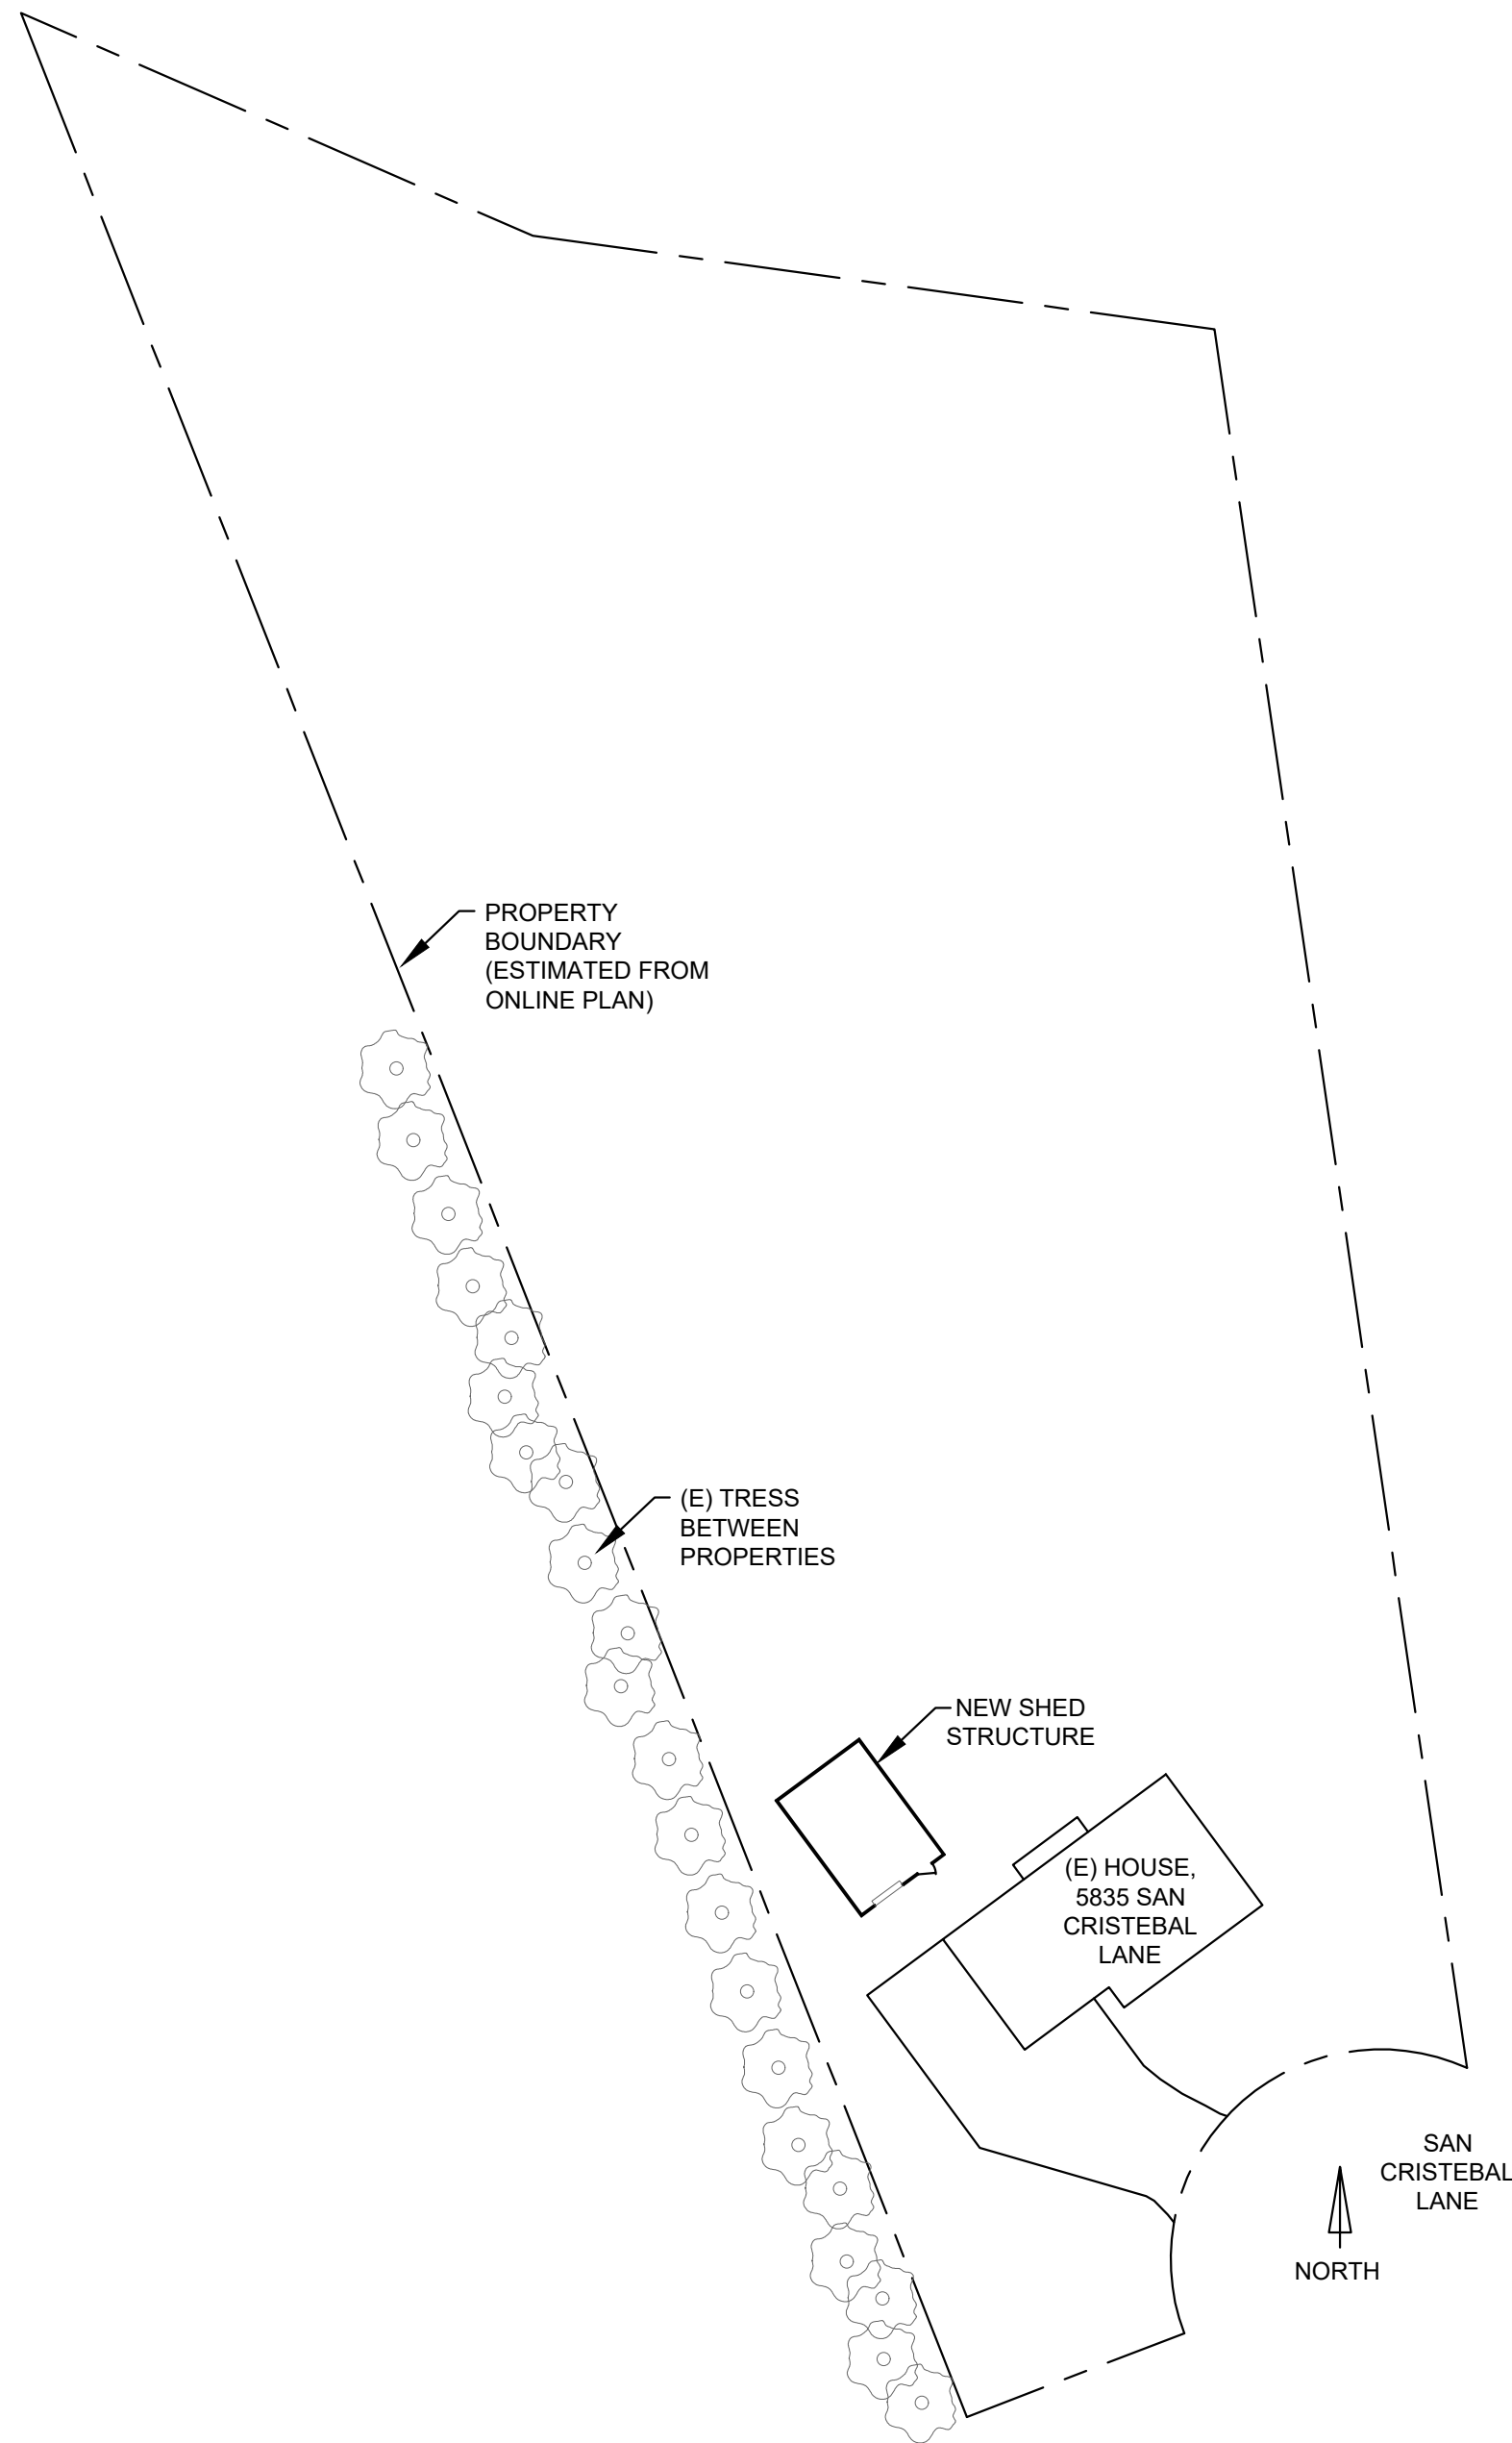

PROPERTY BOUNDARY PLAN

SCALE: 1/32" = 1'-0"

6-A-22-SU

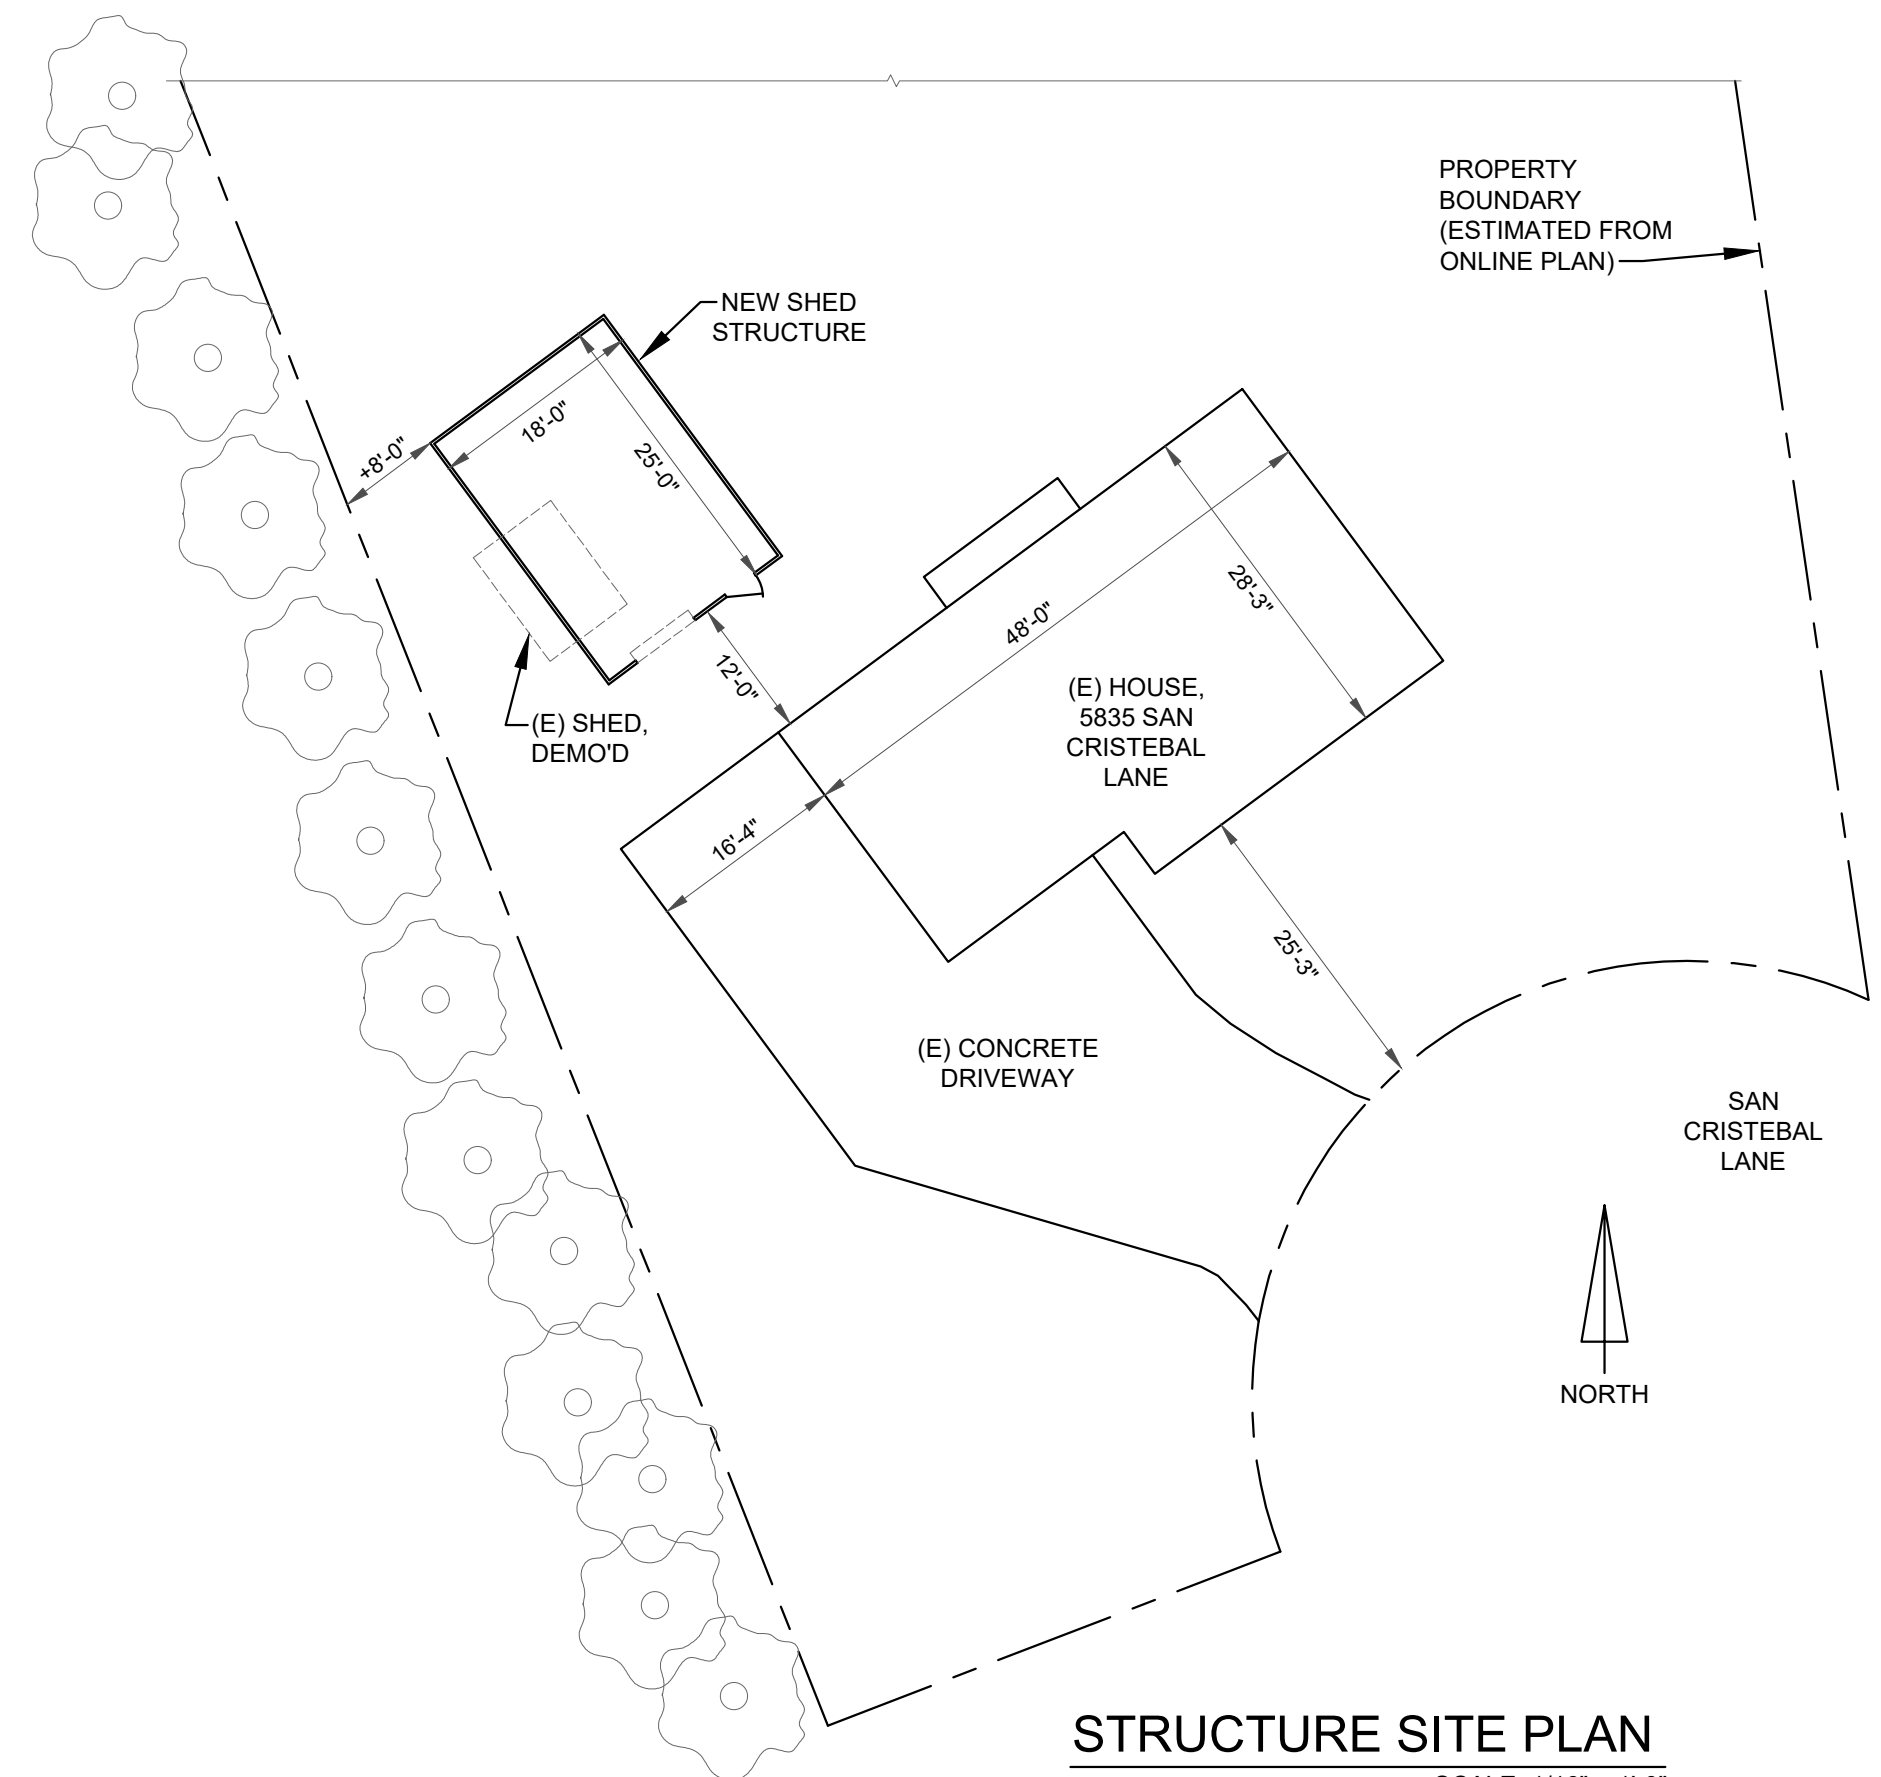

STRUCTURE SITE PLAN

SCALE: 1/16" = 1'-0"

DATE: 3/24/2022	ASHER STORAGE/SHED BLDG	SCALE: AS SHOWN
	5835 SAN CRISTEBAL LANE KNOXVILLE, CA 37921	1