



Planning Commission #: 12-B-24-DP


1956 sqft - LIVING SPACE
 1200 sqft - GARAGE
 1200 sqft - OPTIONAL BONUS

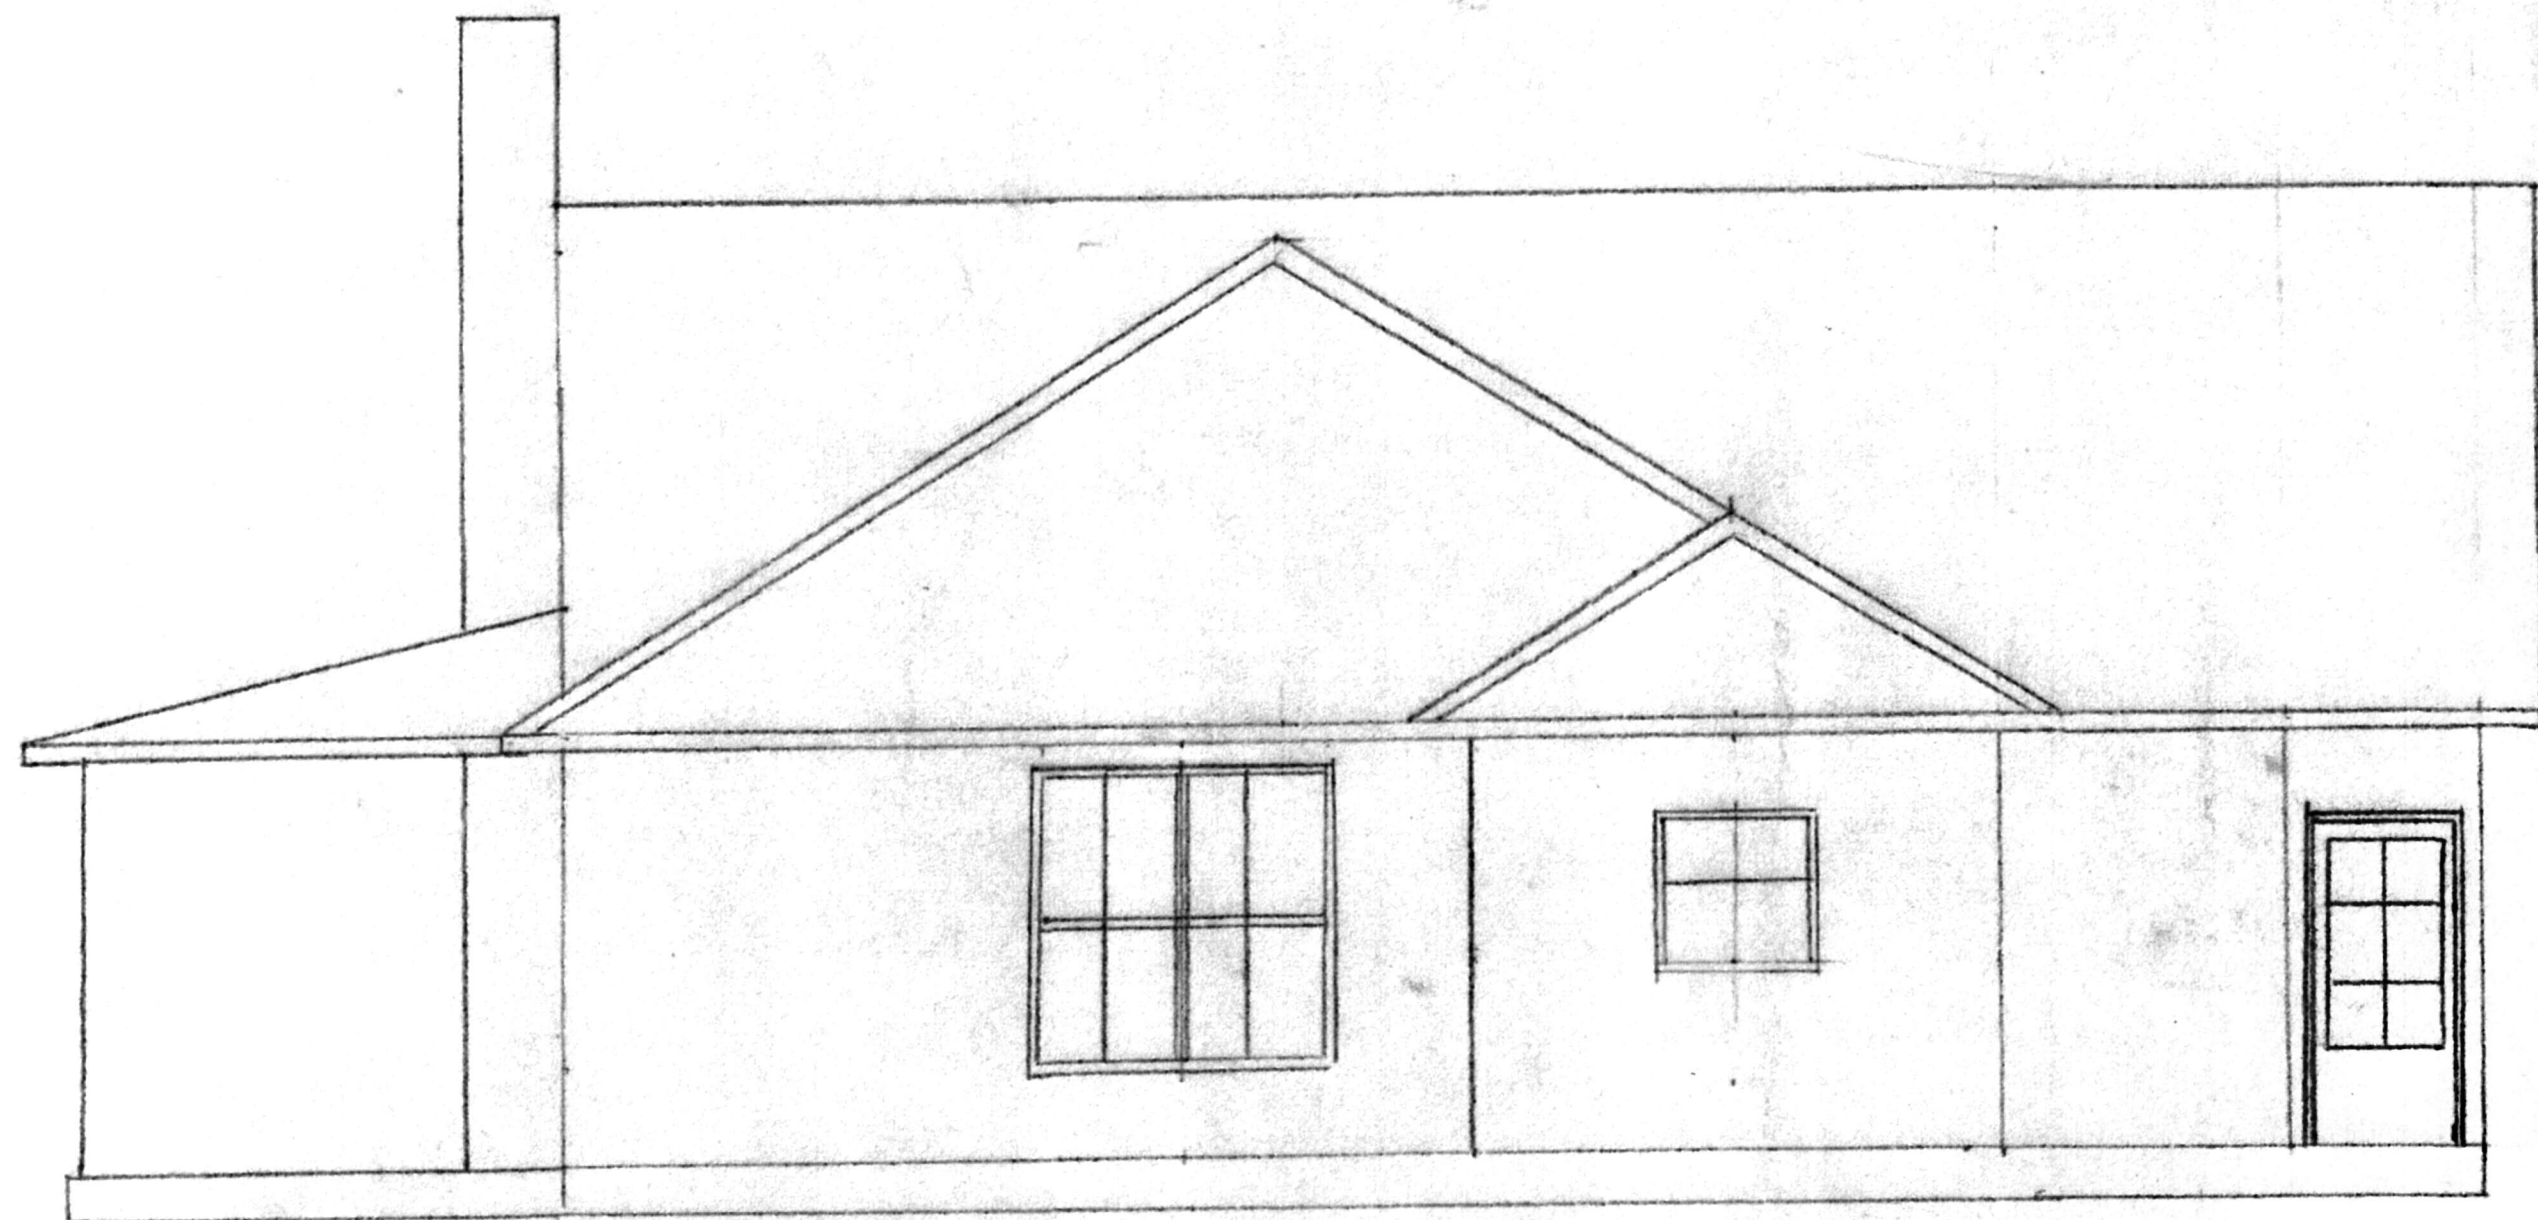


BACK

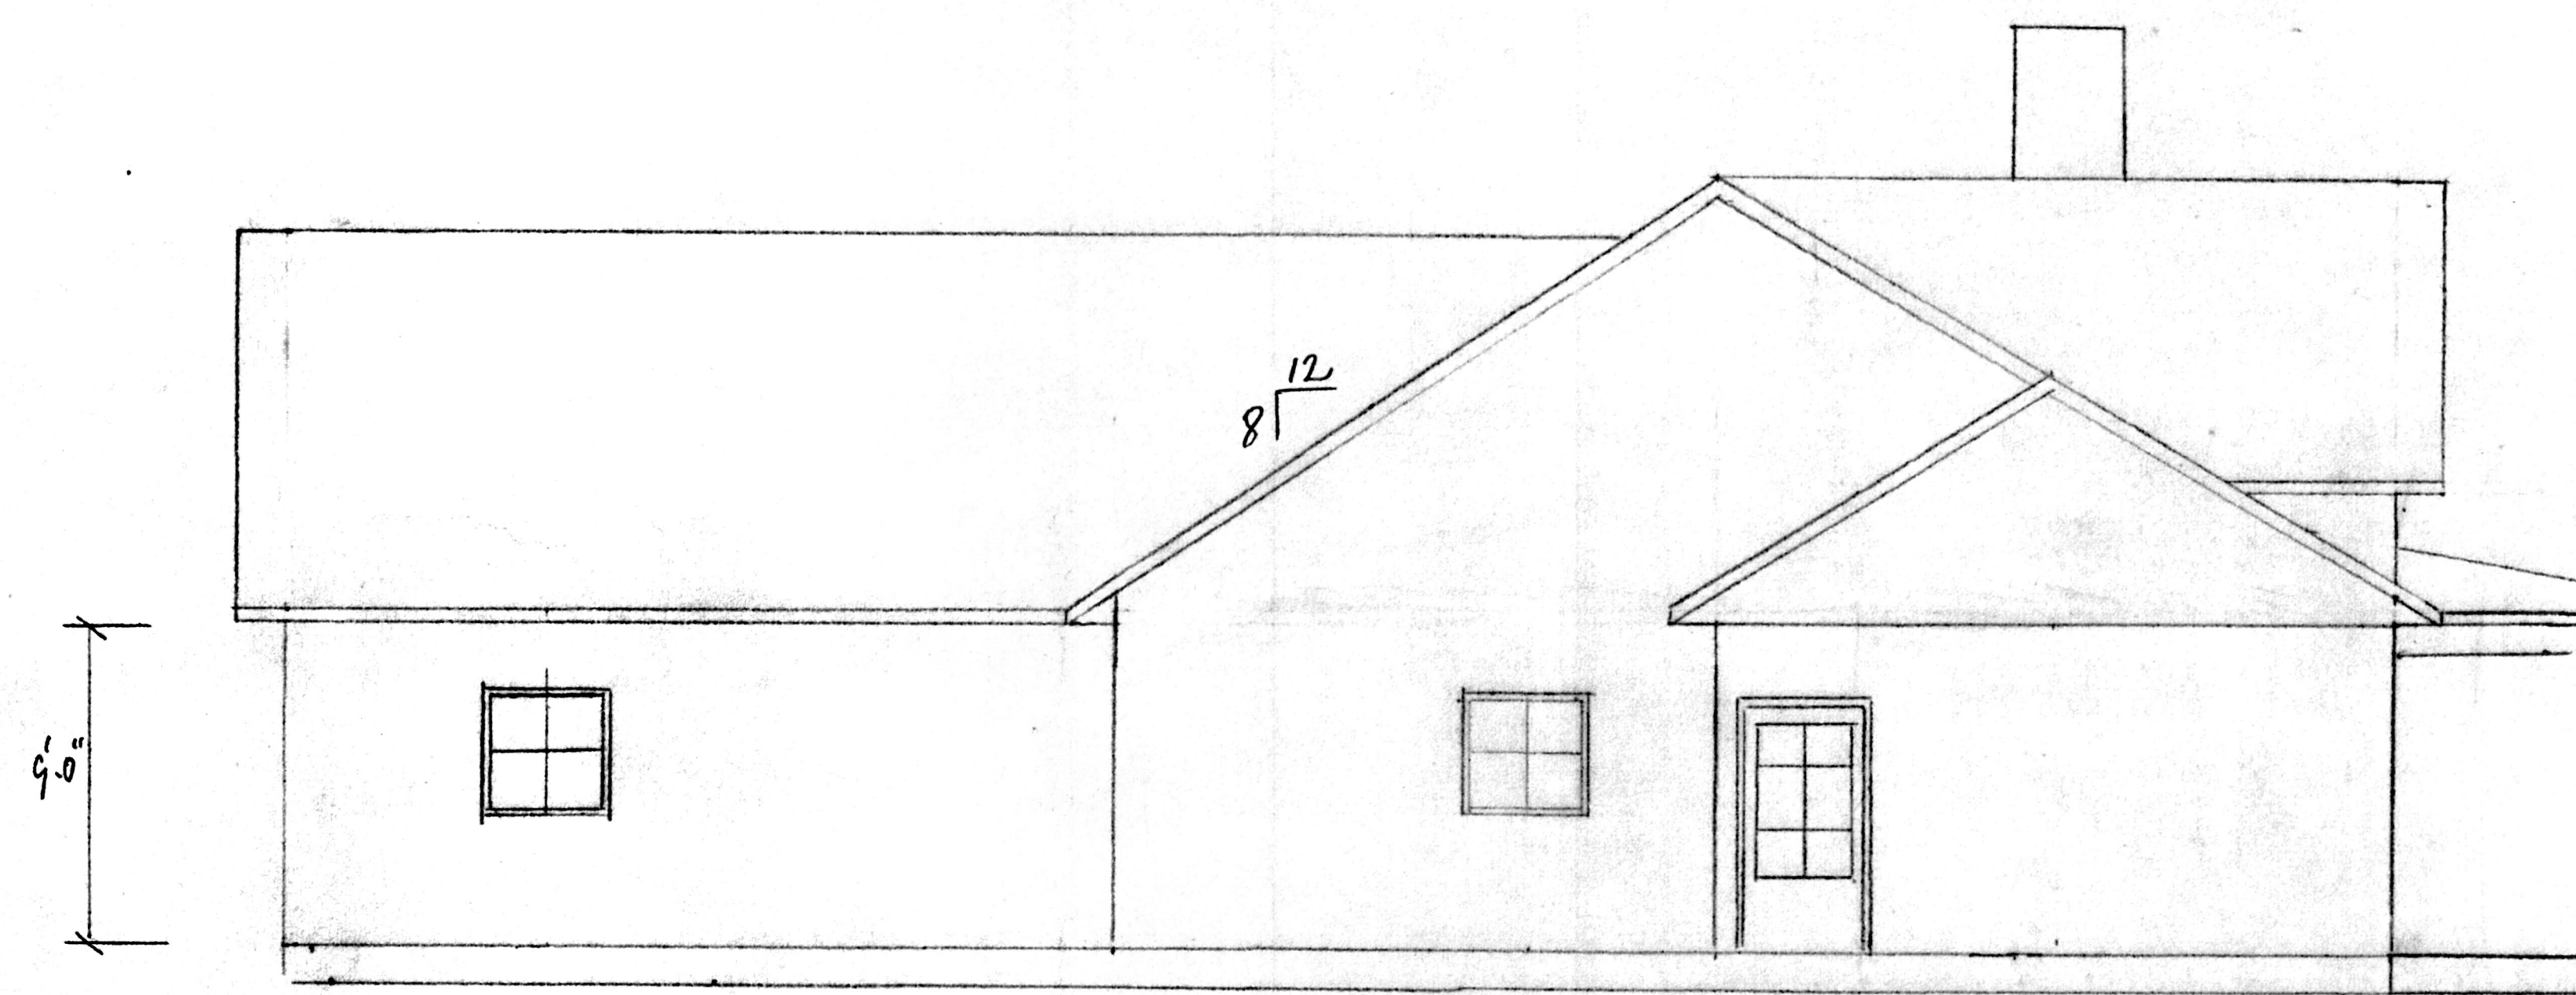


LEFT SIDE

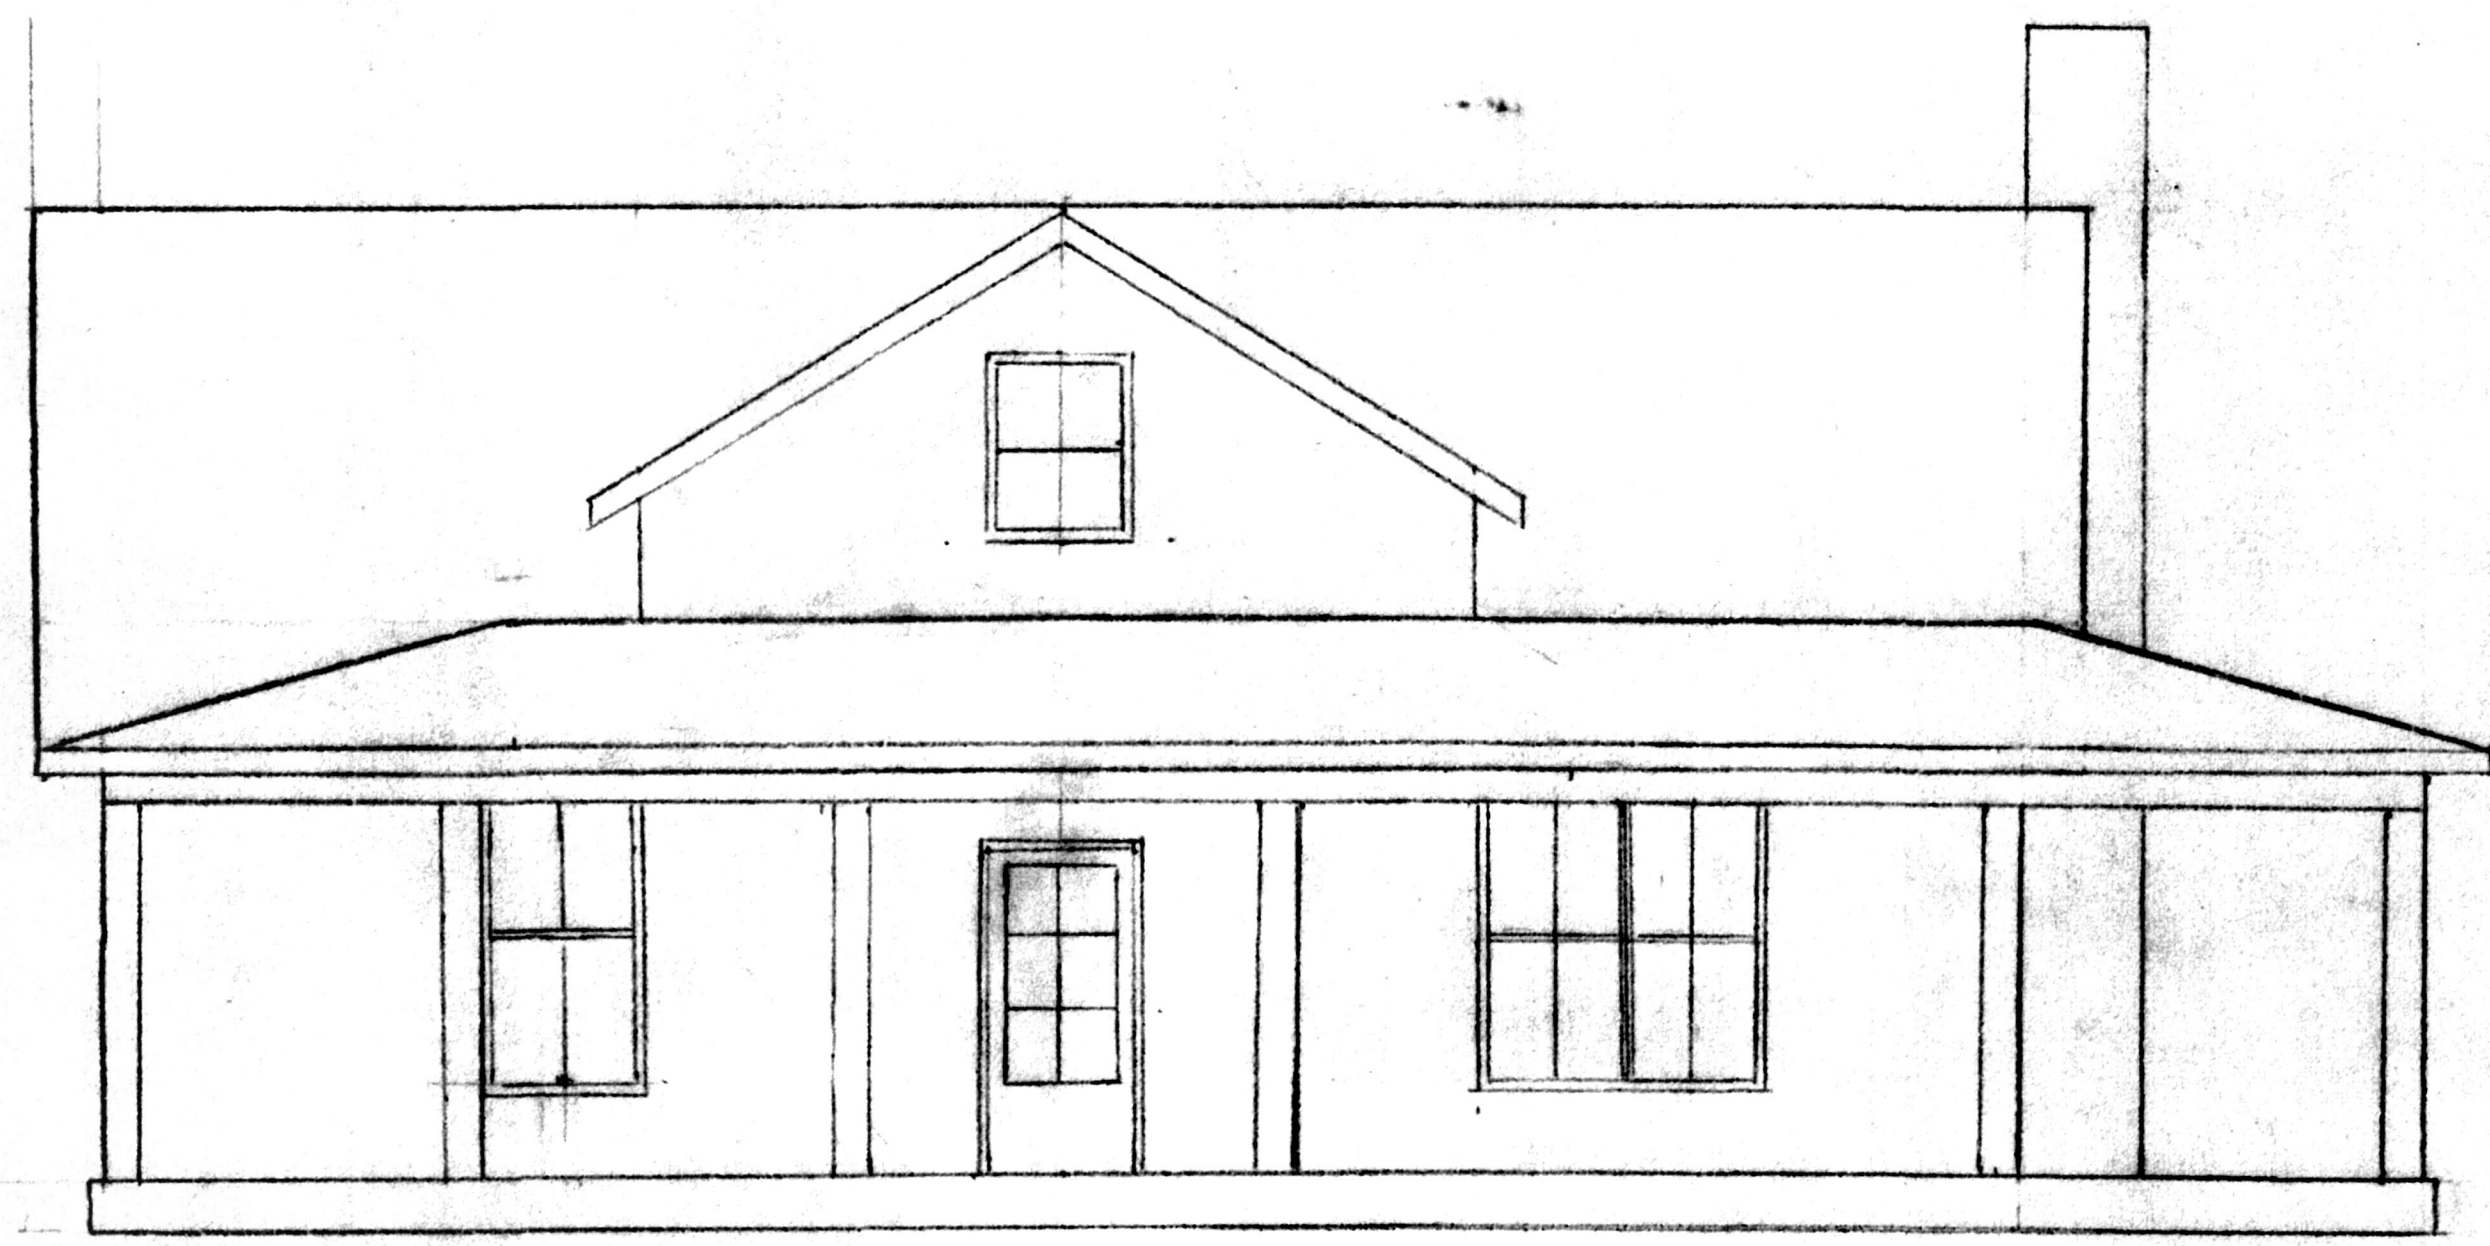

FRONT

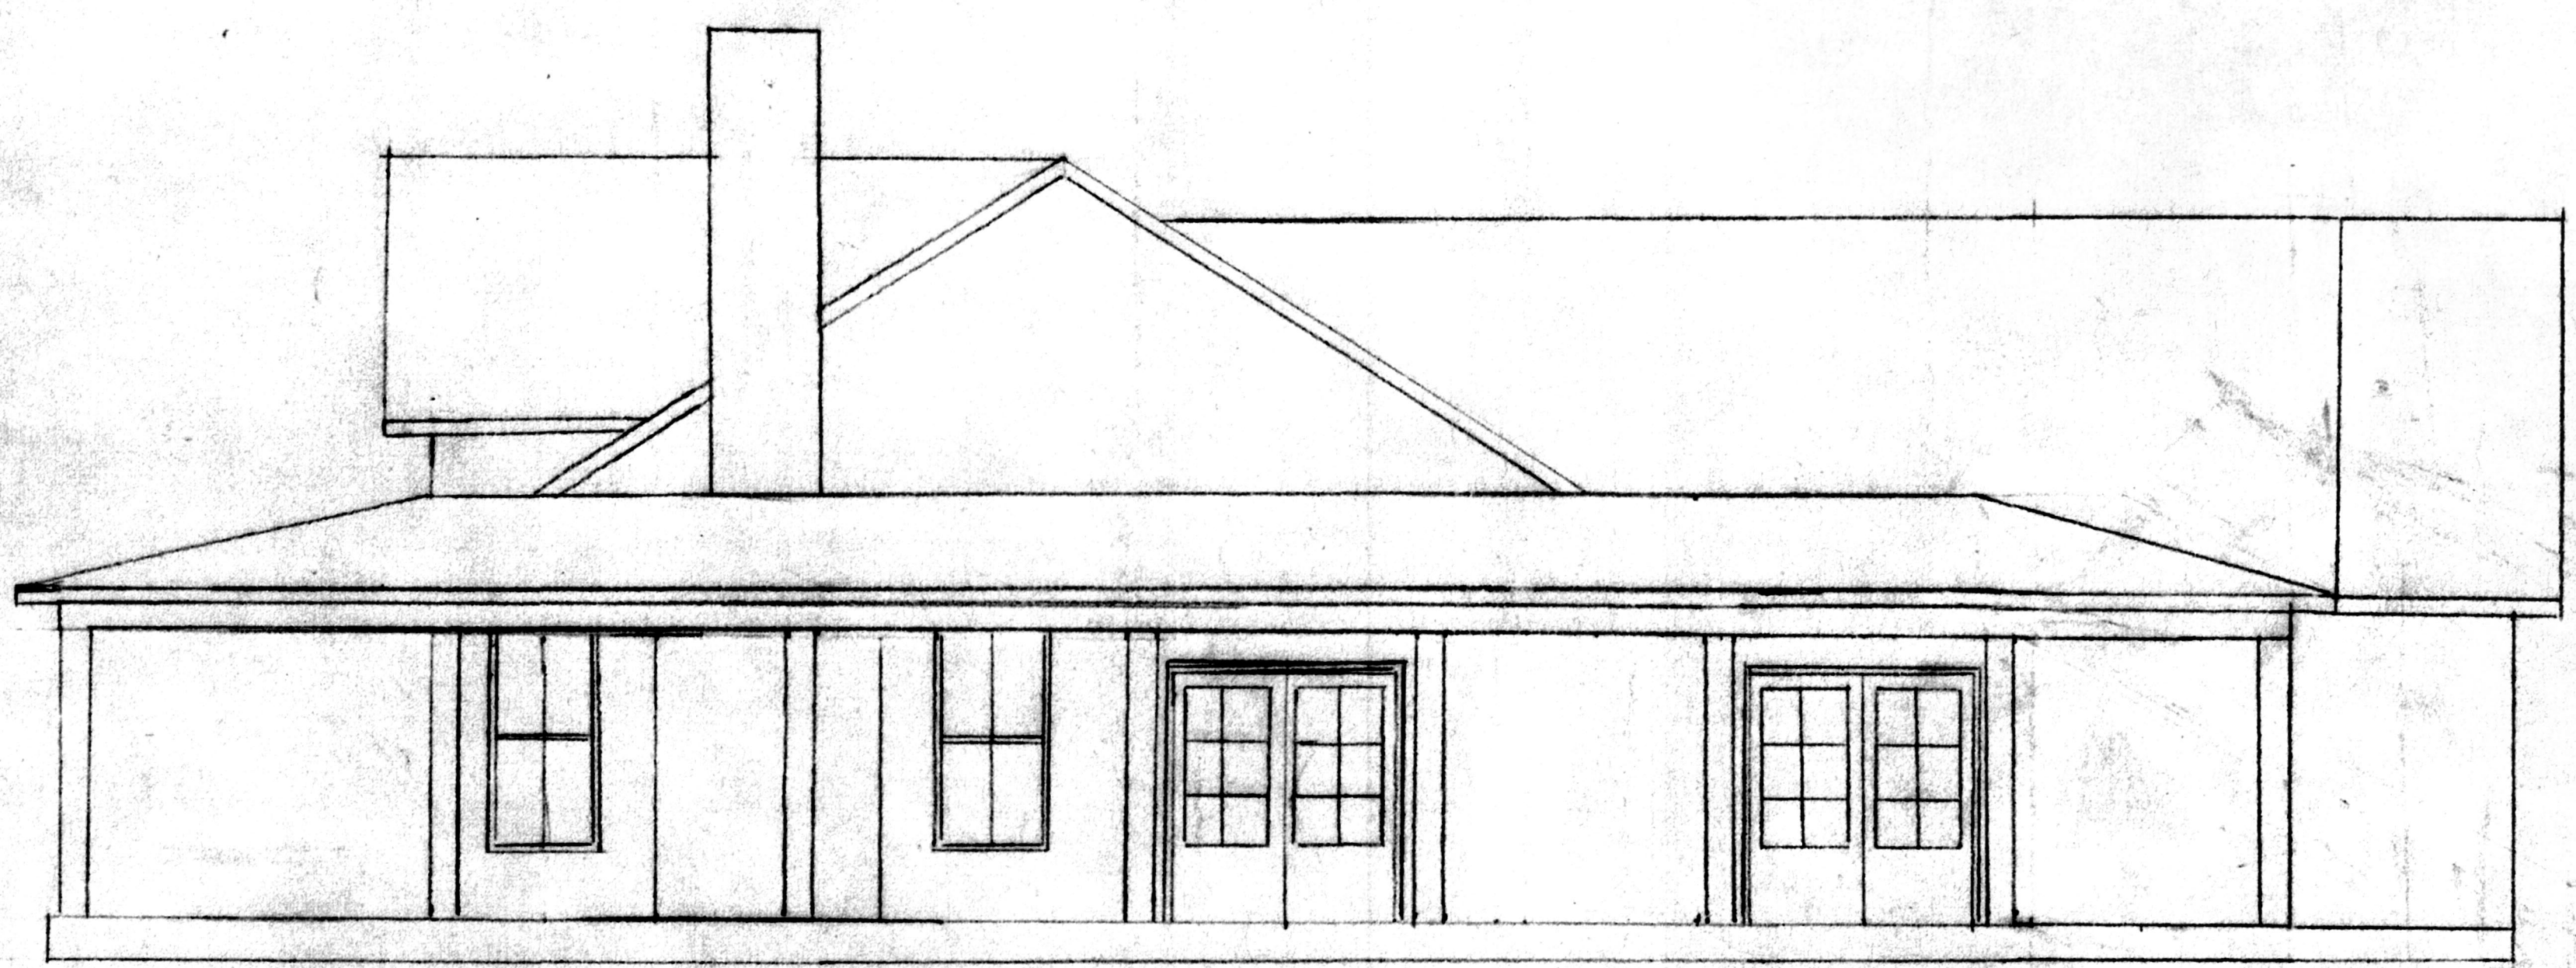

RIGHT SIDE

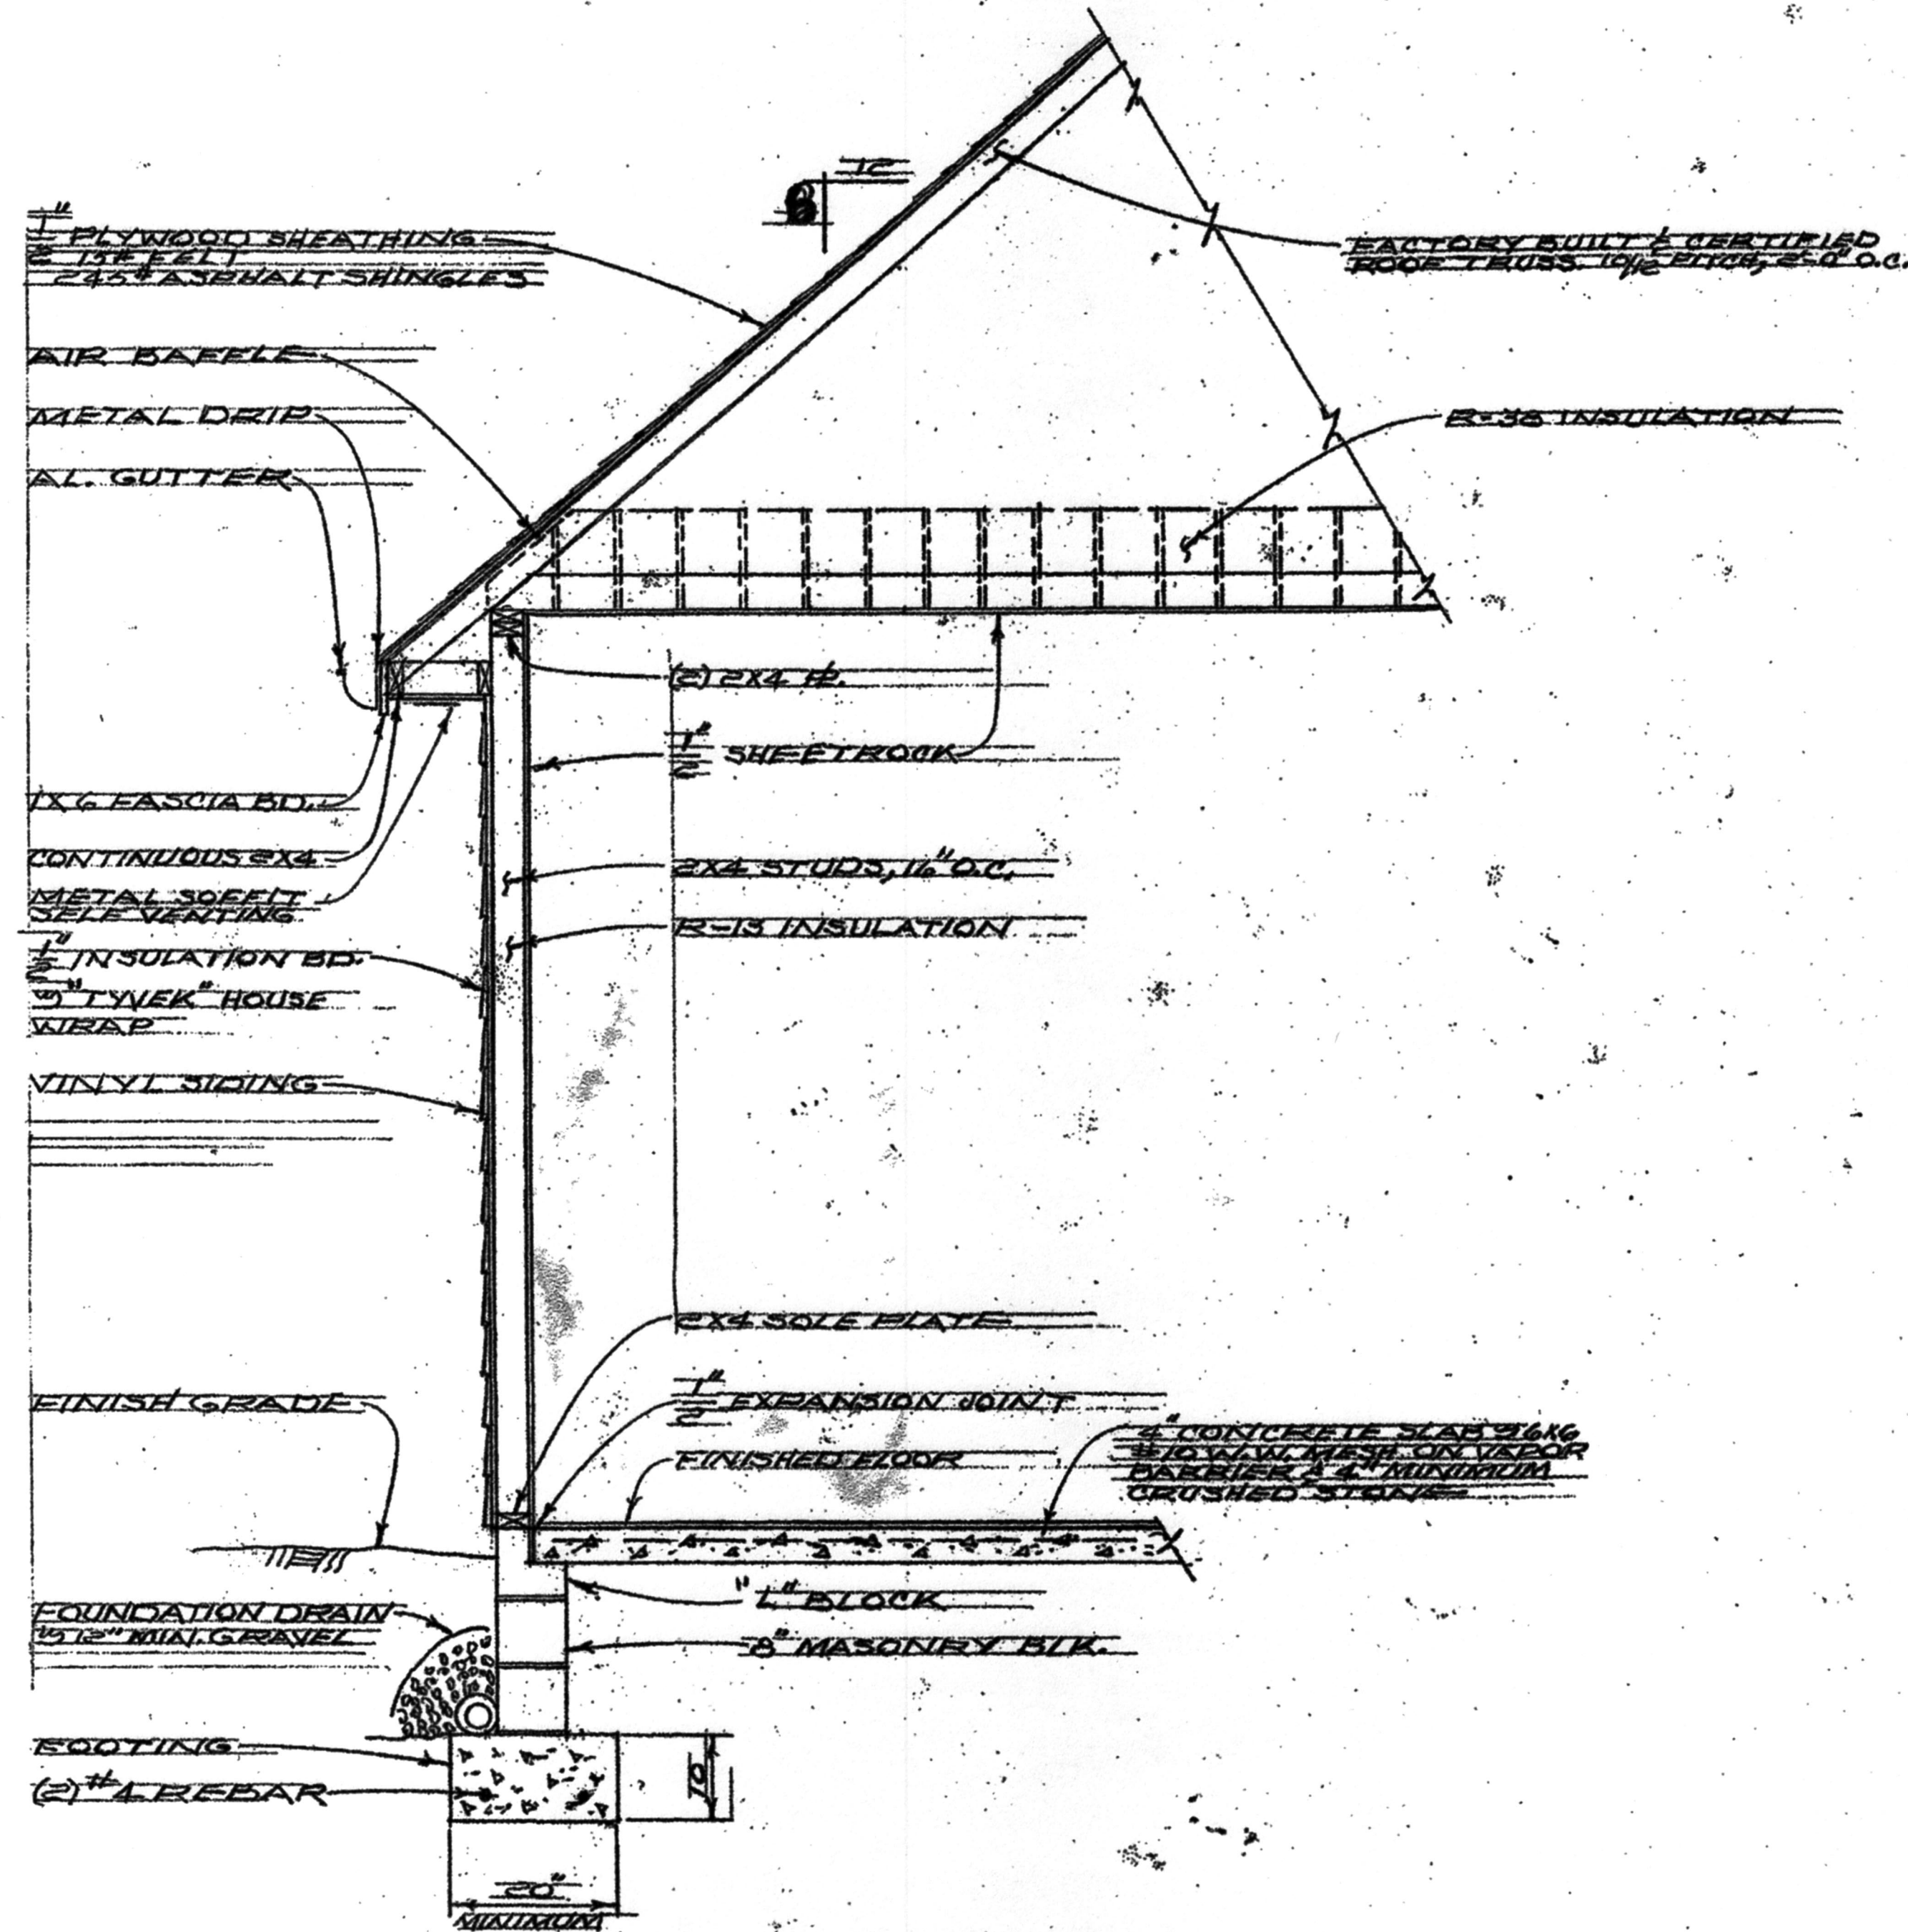

TYPICAL WALL SECTION
 SCALE 3/4"=1'-0"

MANTIS CONST.		DATE	APPROVED BY	DRAWN BY
SCALE 3/4"=1'-0"	DATE 10-31-13			R.D.N.
TYPICAL WALL SECTION				DRAWING NUMBER