

12-SE-24-C / 12-H-24-DP
 Revised: 11/25/2024

LEGEND:

---	PROPERTY/ROW LINE
---	PROPOSED ROAD CENTER LINE
---	PROPOSED CONTOUR
---	EXISTING CONTOUR



BALL HOMES, LLC
 3609 WALDEN DRIVE
 LEXINGTON, KY
 40517
 MR. BRIAN STEPHENS
 BSTEPHENS@BALLHOMES.COM
 859.388.1191

NO.	DATE	BY	REVISION


BRACKETT RD SUBDIVISION
 0 BRACKETT RD KNOXVILLE, TN 37938
GRADING PLAN
 MPC FILE NUMBER: 12-SE-24-C / 12-H-24-DP

PRELIMINARY NOT FOR CONSTRUCTION


JOB NO: 592219
 DATE: 10/28/2024

C2.01
 CONCEPT PLAN
 10/28/24

November 21, 2024 11:00:00 AM 2024/11/21 11:00:00 AM 11/25/2024

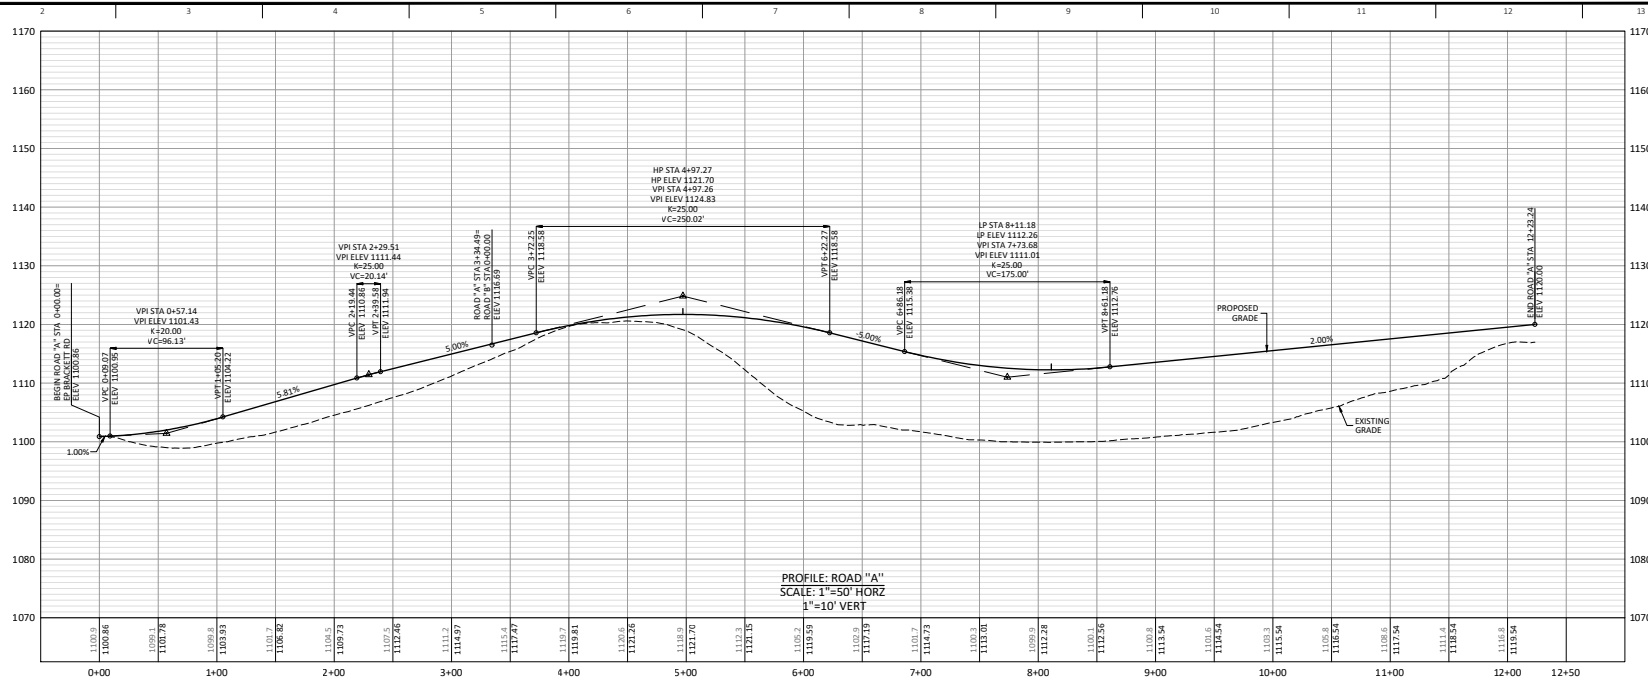

12-SE-24-C / 12-H-24-DP
Revised: 11/25/2024

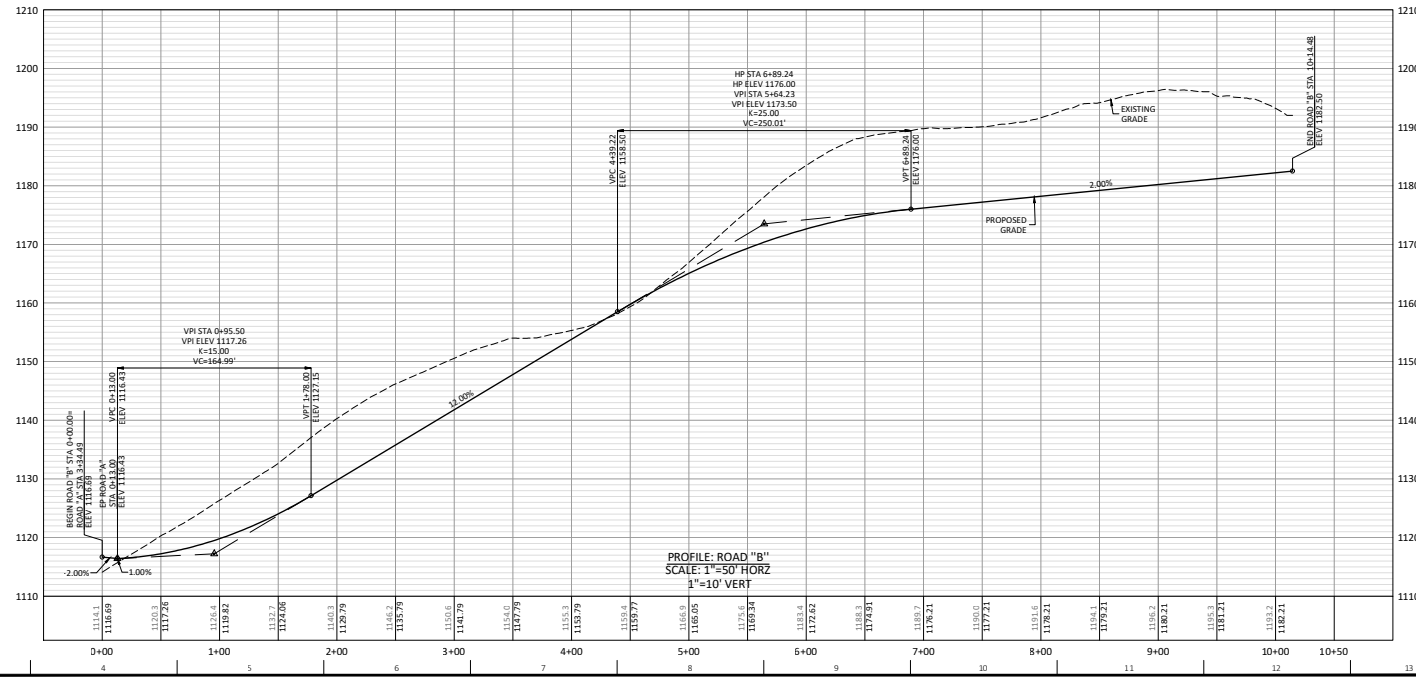

BALL HOMES, LLC
3609 WALDEN DRIVE
LEXINGTON, KY
40517
MR. BRIAN STEPHENS
BSTEPHENS@BALLHOMES.COM
559.368.1191

NO.	DATE	BY	REVISION

BRACKETT RD SUBDIVISION
0 BRACKETT RD KNOXVILLE, TN 37938
ROAD PROFILES
MPC FILE NUMBER: 12-SE-24-C / 12-H-24-DP

PRELIMINARY NOT FOR CONSTRUCTION

JOB NO: 592209
DATE: 10/28/2024

C3.01
CONCEPT PLAN
10/28/24