


2-D-25-DP
12/30/2024

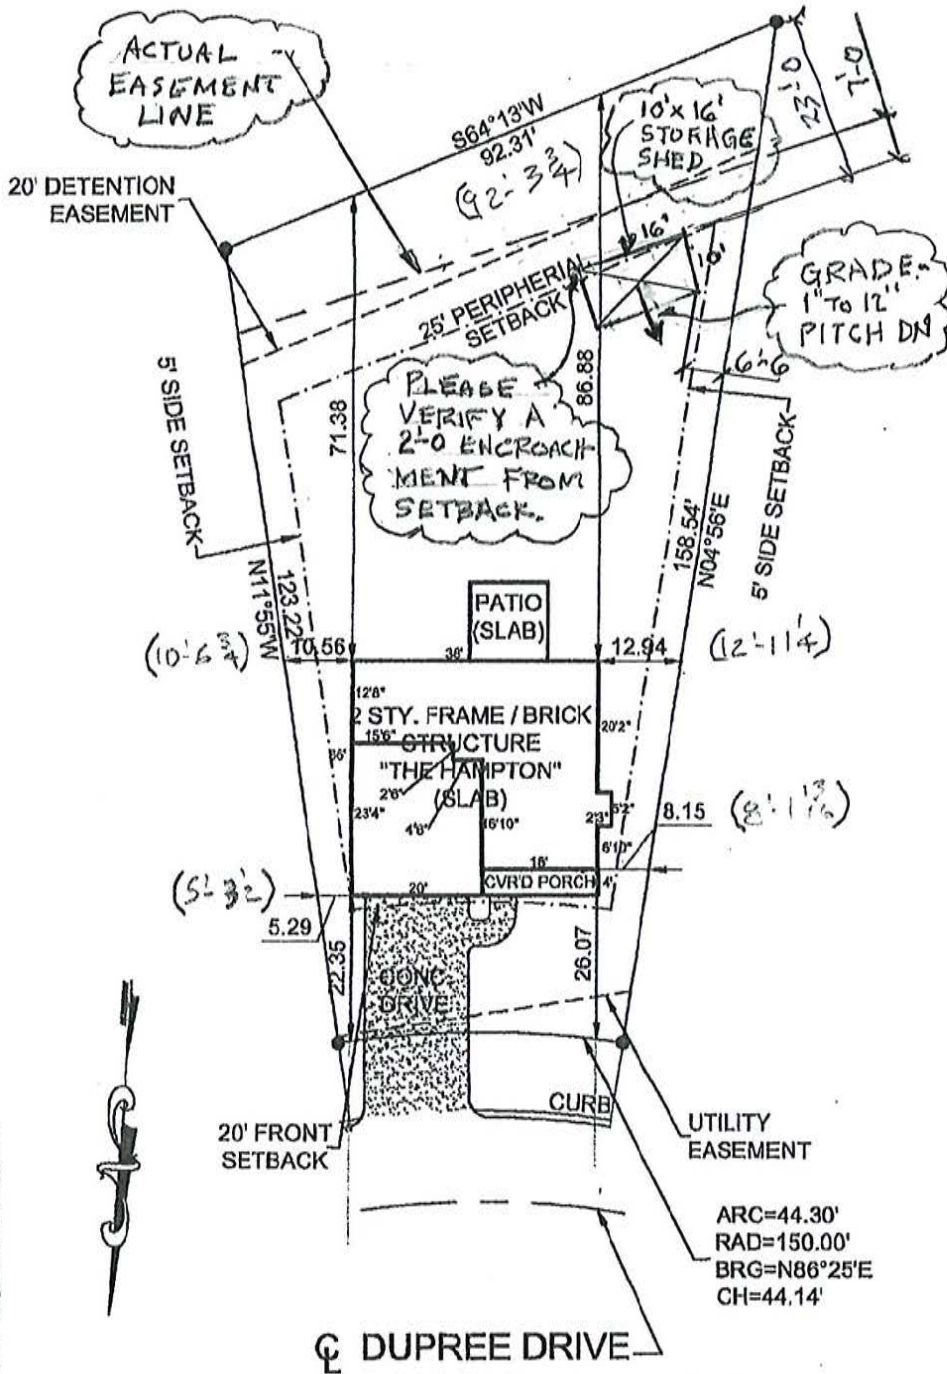

FOR CONSTRUCTION

SITE PLAN

SCALE: 1" = 30'-0"

☪ DUPREE DRIVE

LOT 25

WELL'S CREEK SUBDIVISION
CTL MAP 137 PART OF PARCEL 031
DISTRICT 9 KNOXVILLE, TENNESSEE


FIELD NOTES:

- 1) ALL DIMENSIONS ARE TO FRAME LINE.
- 2) THIS LOT IS SERVED BY PUBLIC WATER AND SEWER.

ARC=44.30'
RAD=150.00'
BRG=N86°25'E
CH=44.14'

EVERY ATTEMPT HAS BEEN MADE IN THE PREPARATION OF THIS DRAWING TO OBTAIN THE MOST ACCURATE INFORMATION. HOWEVER, THE CONTRACTOR AND/OR CLIENT SHALL VERIFY ALL SITE CONDITIONS, DIMENSIONS, DETAILS AND SPECIFICATIONS AND BE RESPONSIBLE FOR SAME. THE DESIGNER SHALL NOT BE RESPONSIBLE FOR ANY ERRORS AFTER CONSTRUCTION BEGINS.

4909 BALL ROAD
KNOXVILLE, TN 37931
PHONE: (855)594-8592

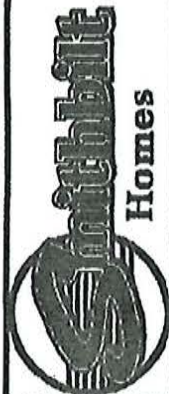

REV. NO. REVISION / DATE

△ ISSUED FOR REVIEW 3/1/16

△ ISSUED FOR CONSTRUCTION 3/1/16

△

△

△

△

△

△

△

△

△

△

△

△

△

△

△

△

△

△

△

△

△

△

△

△

△

△

△

△

△

C1.0
CONSTRUCTION

4:54

Search here

2-D-25-DP
12/30/2024

Restaurants Gas Hotels Shopp

55°
40 AQI

14

7610

Google


Latest in Knoxville

Explore

You

Contribute


2-D-25-DP
12/30/2024

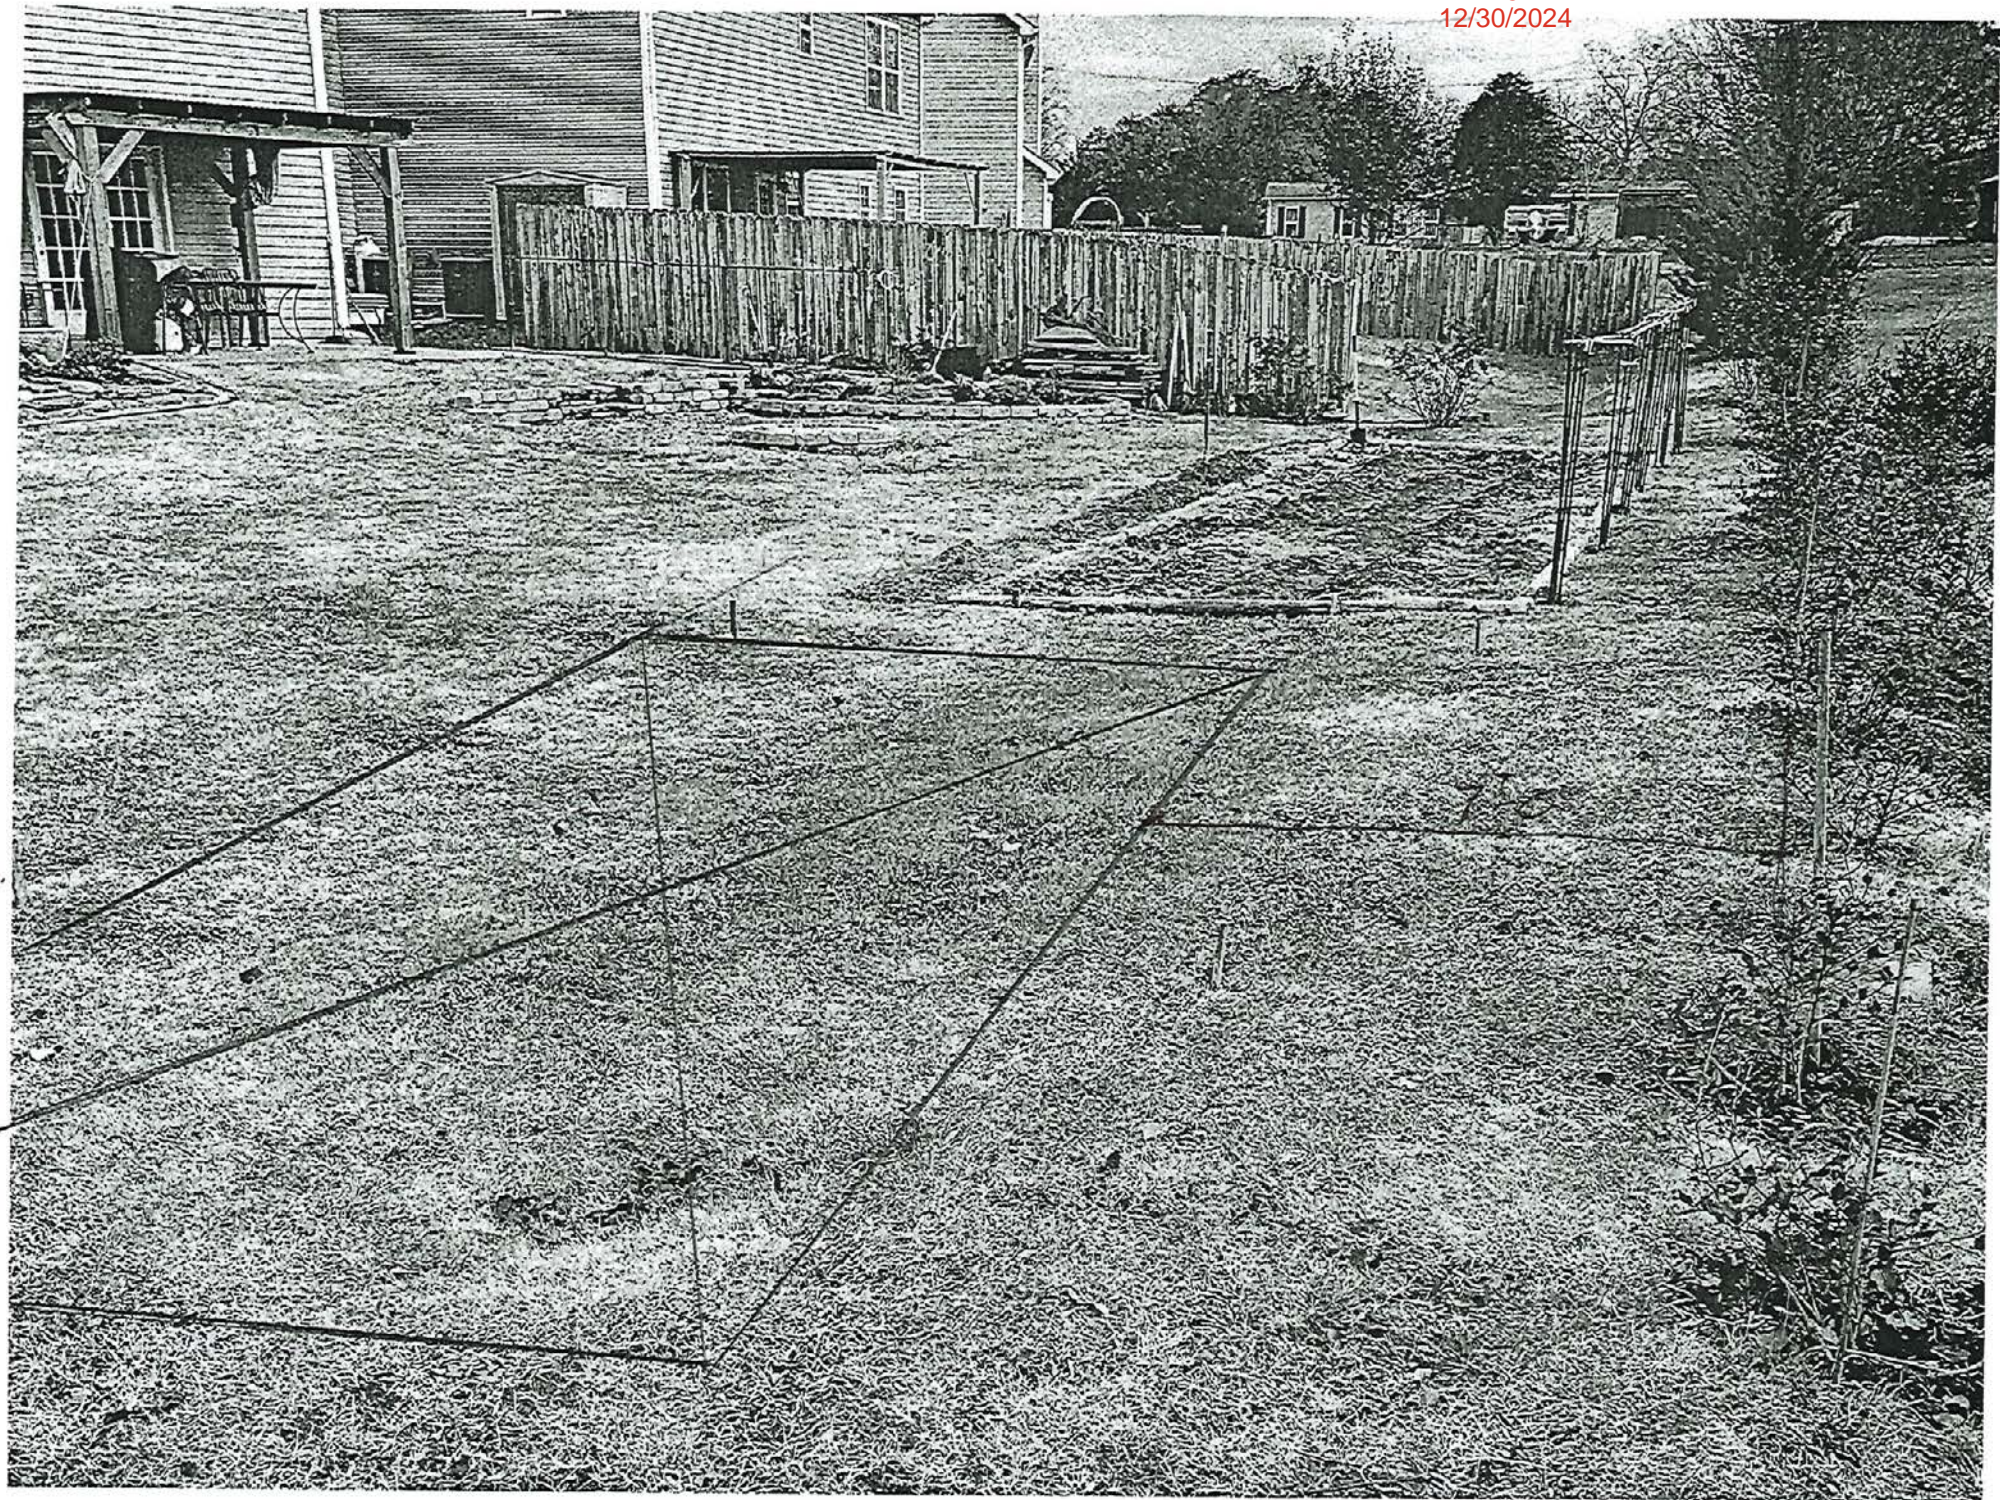



Wall D

Wall A

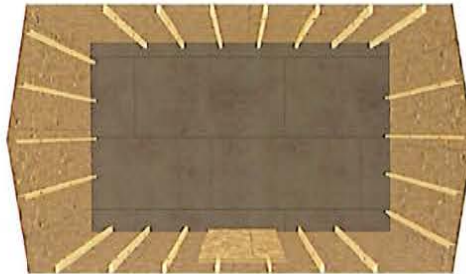

Wall C

Wall B

Base Details/Permit Details

Building Size & Style

TR-800 - 10' wide by 16' long

Door

4' x 6'7" Single Shed Door, Left Hinge Placement

Paint Selection

Base: Ghost Writer, Trim: Delicate White

Roof Selection

Nickel Gray 3 Tab

Drip Edge

White

Is a permit required for this job?

Yes, Engineering fees still apply

Who is pulling the permit?

Customer

Optional Details

Windows

2 3'x2' Insulated Horizontal Sliding Window

Roof

16 Lin Ft Ridge Vent

Floor and Foundation

160 Sq Ft 3/4" Treated Floor Decking Upgrade

4 Ea Shed Anchor into Dirt - Auger or MR88

Vents

4 Ea 16"x8" Wall Vent - White

Jobsite/Installer Details

Do you plan to insulate this building after Tuff Shed installs it?

No

Is there a power outlet within 100 feet of installation location?

Yes

The building location must be level to properly install the building. How level is the install location?

Within 4" of level

Will there be 18" of unobstructed workspace around the perimeter of all four walls?

Yes

Can the installers park their pickup truck & trailer within approximately 200' of your installation site?

Yes

Substrate Shed will be installed on?

Grass

Customer Signature: _____ Date: _____

