


File No.: 3-B-22-SU

Date submitted: 3/9/2022

These plans have not been reviewed by Planning Staff and may not be finalized.

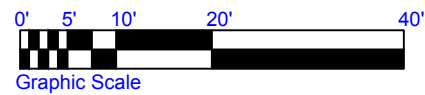

2342 Robinson Rd  
Knoxville, TN, 37923, US  
Scale: 1"=20'  
MySitePlan

# Building Season

Begins Soon!



15% OFF HOUSE PLANS  
For the First 25 Customers

*Some exclusions apply. Prices as marked.*

1-800-913-2350

MY ACCOUNT   SAVED   CART

ON SALE NOW

PLAN 25-4399



Photographs may show modified designs.

Home / Style / Traditional

## KEY SPECS



2474  
sq ft



5  
Beds



2  
Baths



2  
Floors




0  
Garages

Select Plan Set Options

What's included?

## Floor Plan - Upper Floor

Reverse 

### Traditional Floor Plan - Upper Floor Plan #25-4399

## FULL SPECS & FEATURES

### Basic Features

Bedrooms : 5  
Stories: 2

Baths : 2  
Garages: 0

### Dimension

Depth : 32'  
Width : 40'

Height : 29'

### Area

Total : 2474 sq/ft

Basement : 0 sq/ft

Lower Floor : 0 sq/ft

Upper Floor : 1237 sq/ft

Garage : 0 sq/ft

Main Floor : 1237 sq/ft

*\* Total Square Footage typically only includes conditioned space and does not include garages, porches, bonus rooms, or decks.*

### Ceiling

Main Ceiling : 8'

### Roof

Primary Pitch : 7/12

Roof Load : 50

Roof Framing : Truss

### Exterior Wall Framing

Exterior Wall Finish : Brick Siding


Insulation : R20


Framing : Wood - 2 x 6

## WHAT'S INCLUDED IN THIS PLAN SET

See a sample plan set

- Exterior elevations:
  - Four detailed exterior elevations showing the final appearance of each side of the house.
  - **Foundations plan:** Different isometric views with dimensions as well as relevant information to build the foundations.

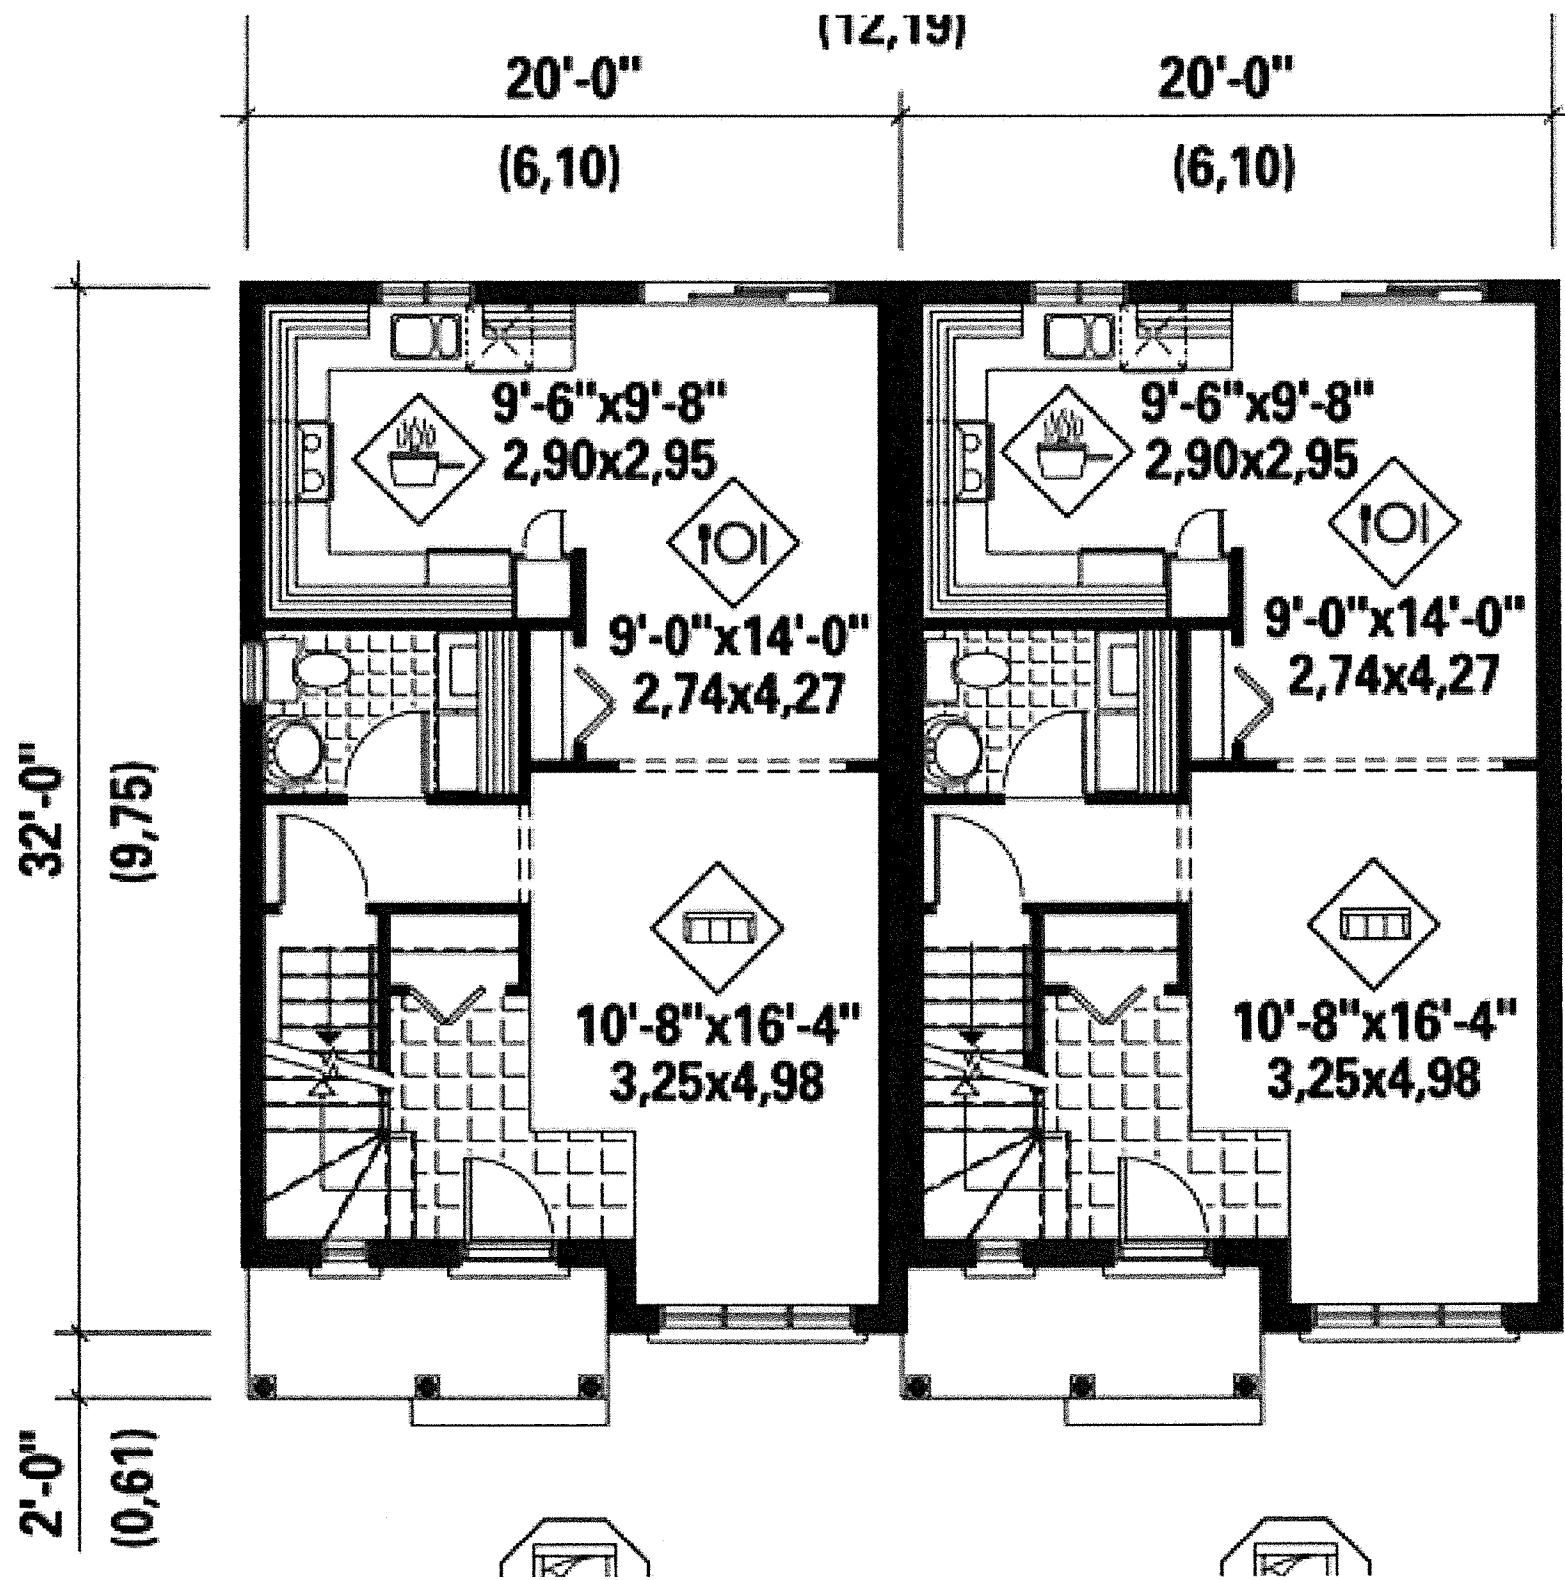

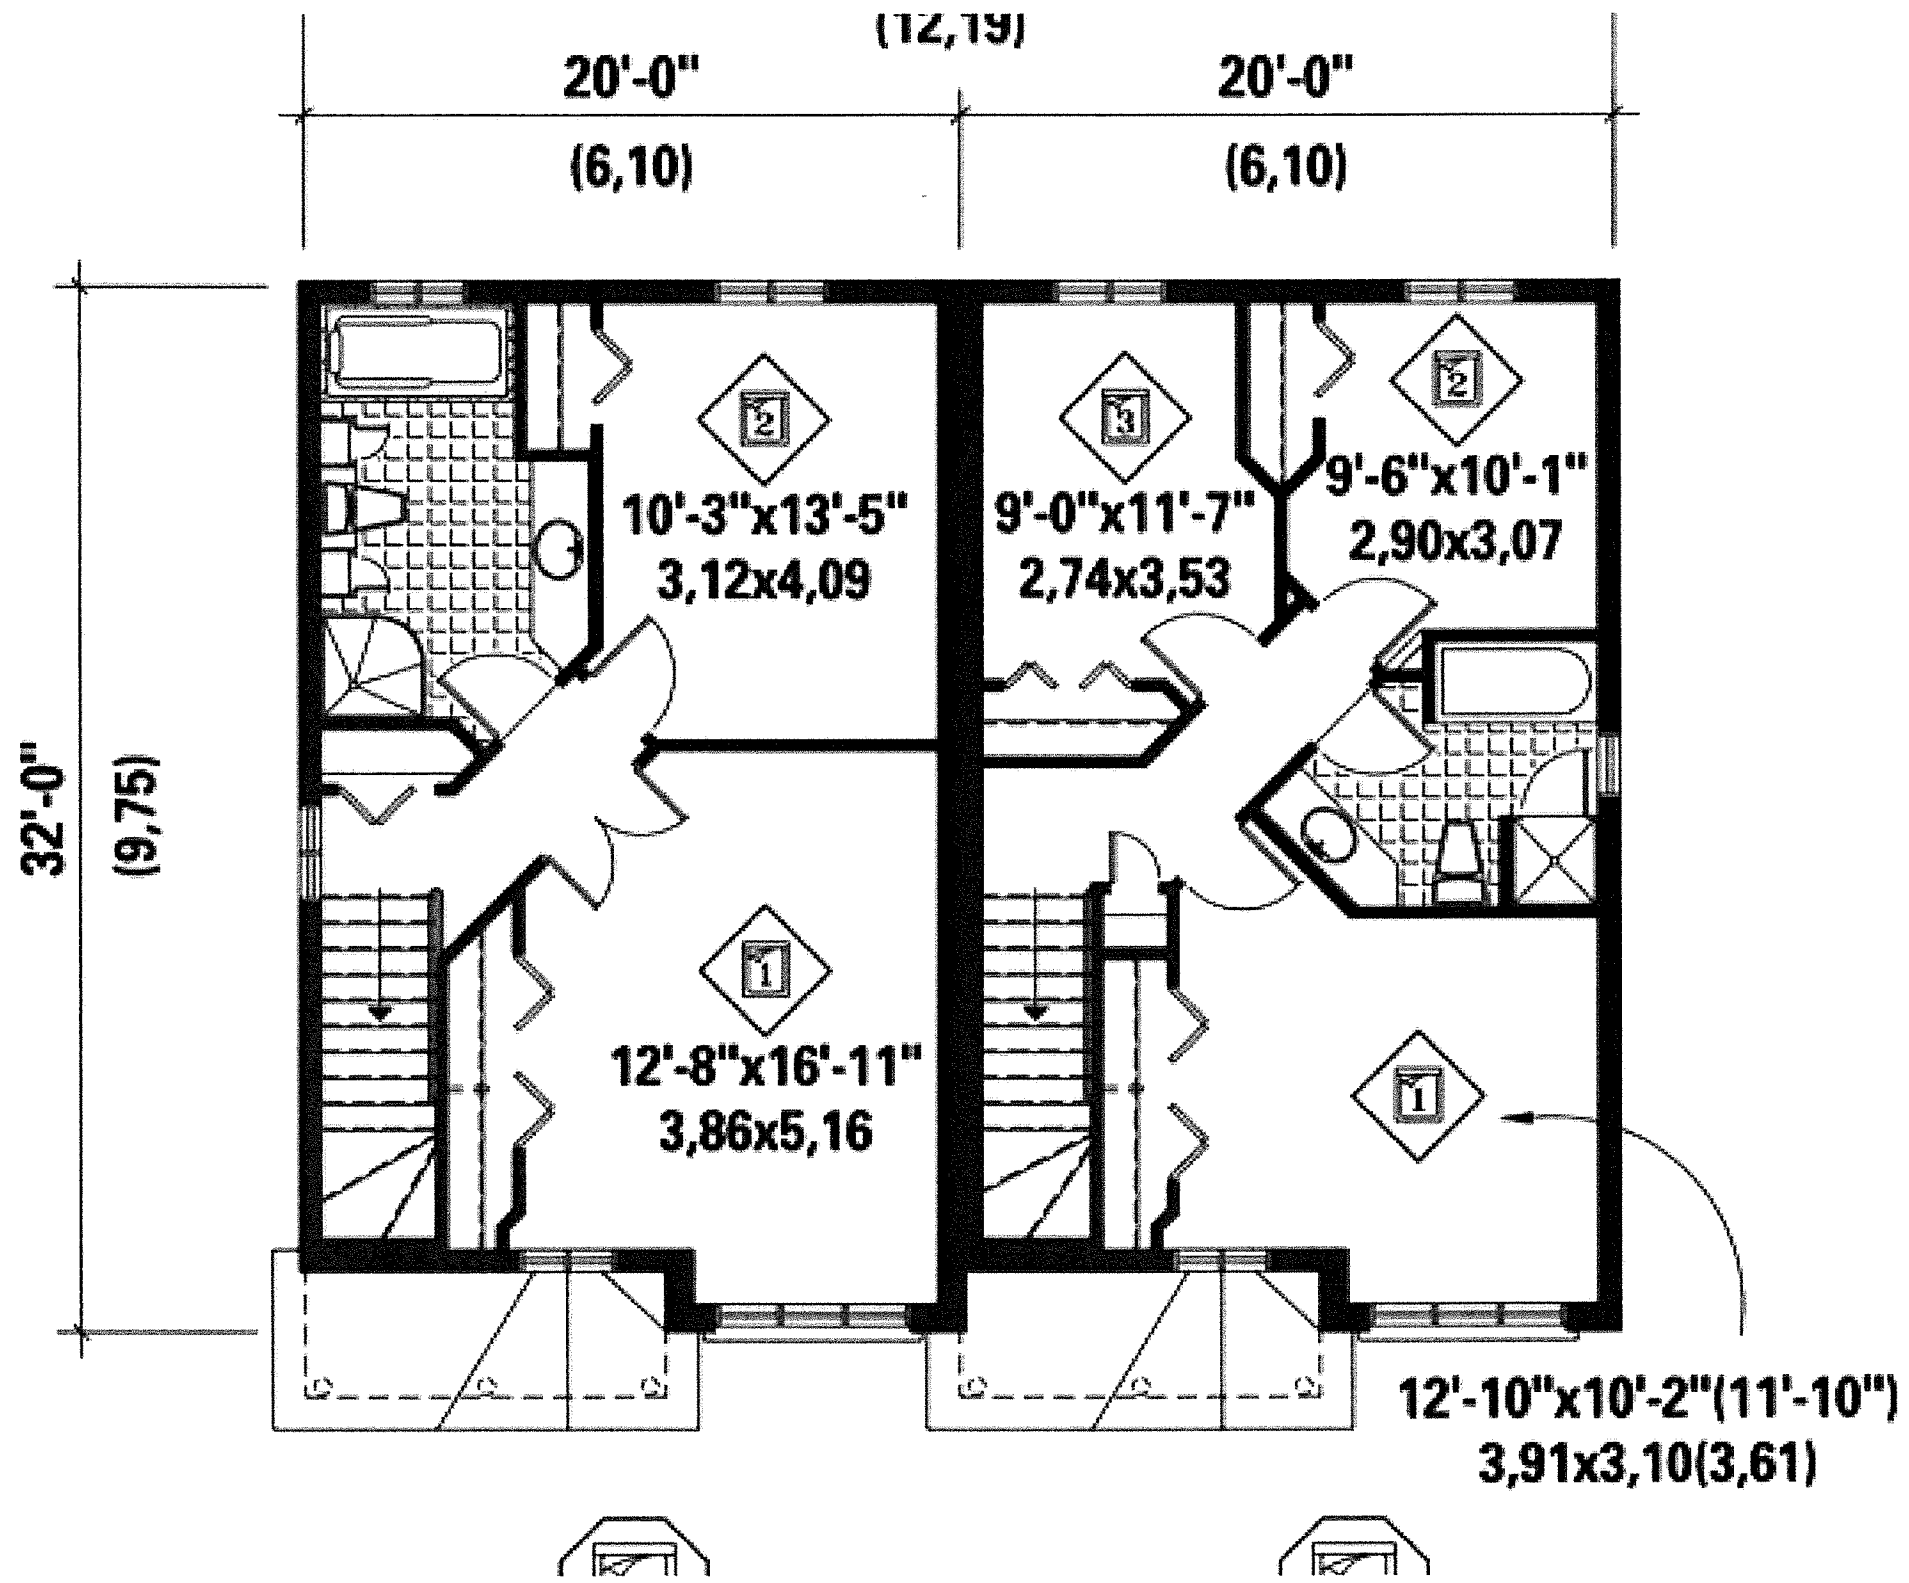



**SIDE ELEVATION**

