

REVISED:

A RESIDENCE FOR: **ROBERT COCHRAN**

TO BE CONSTRUCTED AT: **LOT 17R
THE GAZEBO AT WATERFORD COVE**

DATE: 00/00/00
 JOB NO.: N/A
 DRAWN BY: ESCHMAN/CLM


**JERRY ESCHMAN
CUSTOM HOME DESIGNS**

1025 BUCKTHORN DRIVE
KNOXVILLE, TENNESSEE

865-686-9696

© COPYRIGHT 2009
 JERRY ESCHMAN CUSTOM HOME DESIGNS
 (ALL RIGHTS RESERVED) THIS DESIGN IS SOLD TO
 THE PURCHASER FOR A ONE TIME USE ONLY. THESE
 PLANS ARE PROTECTED UNDER THE FEDERAL
 COPYRIGHT LAWS. REPRODUCTION, MODIFICATION,
 DISTRIBUTION, OR USE OF THESE PLANS WITHOUT
 THE EXPRESS WRITTEN CONSENT OF JERRY
 ESCHMAN CUSTOM HOME DESIGNS IS PROHIBITED.

SHEET NUMBER
5
 OF

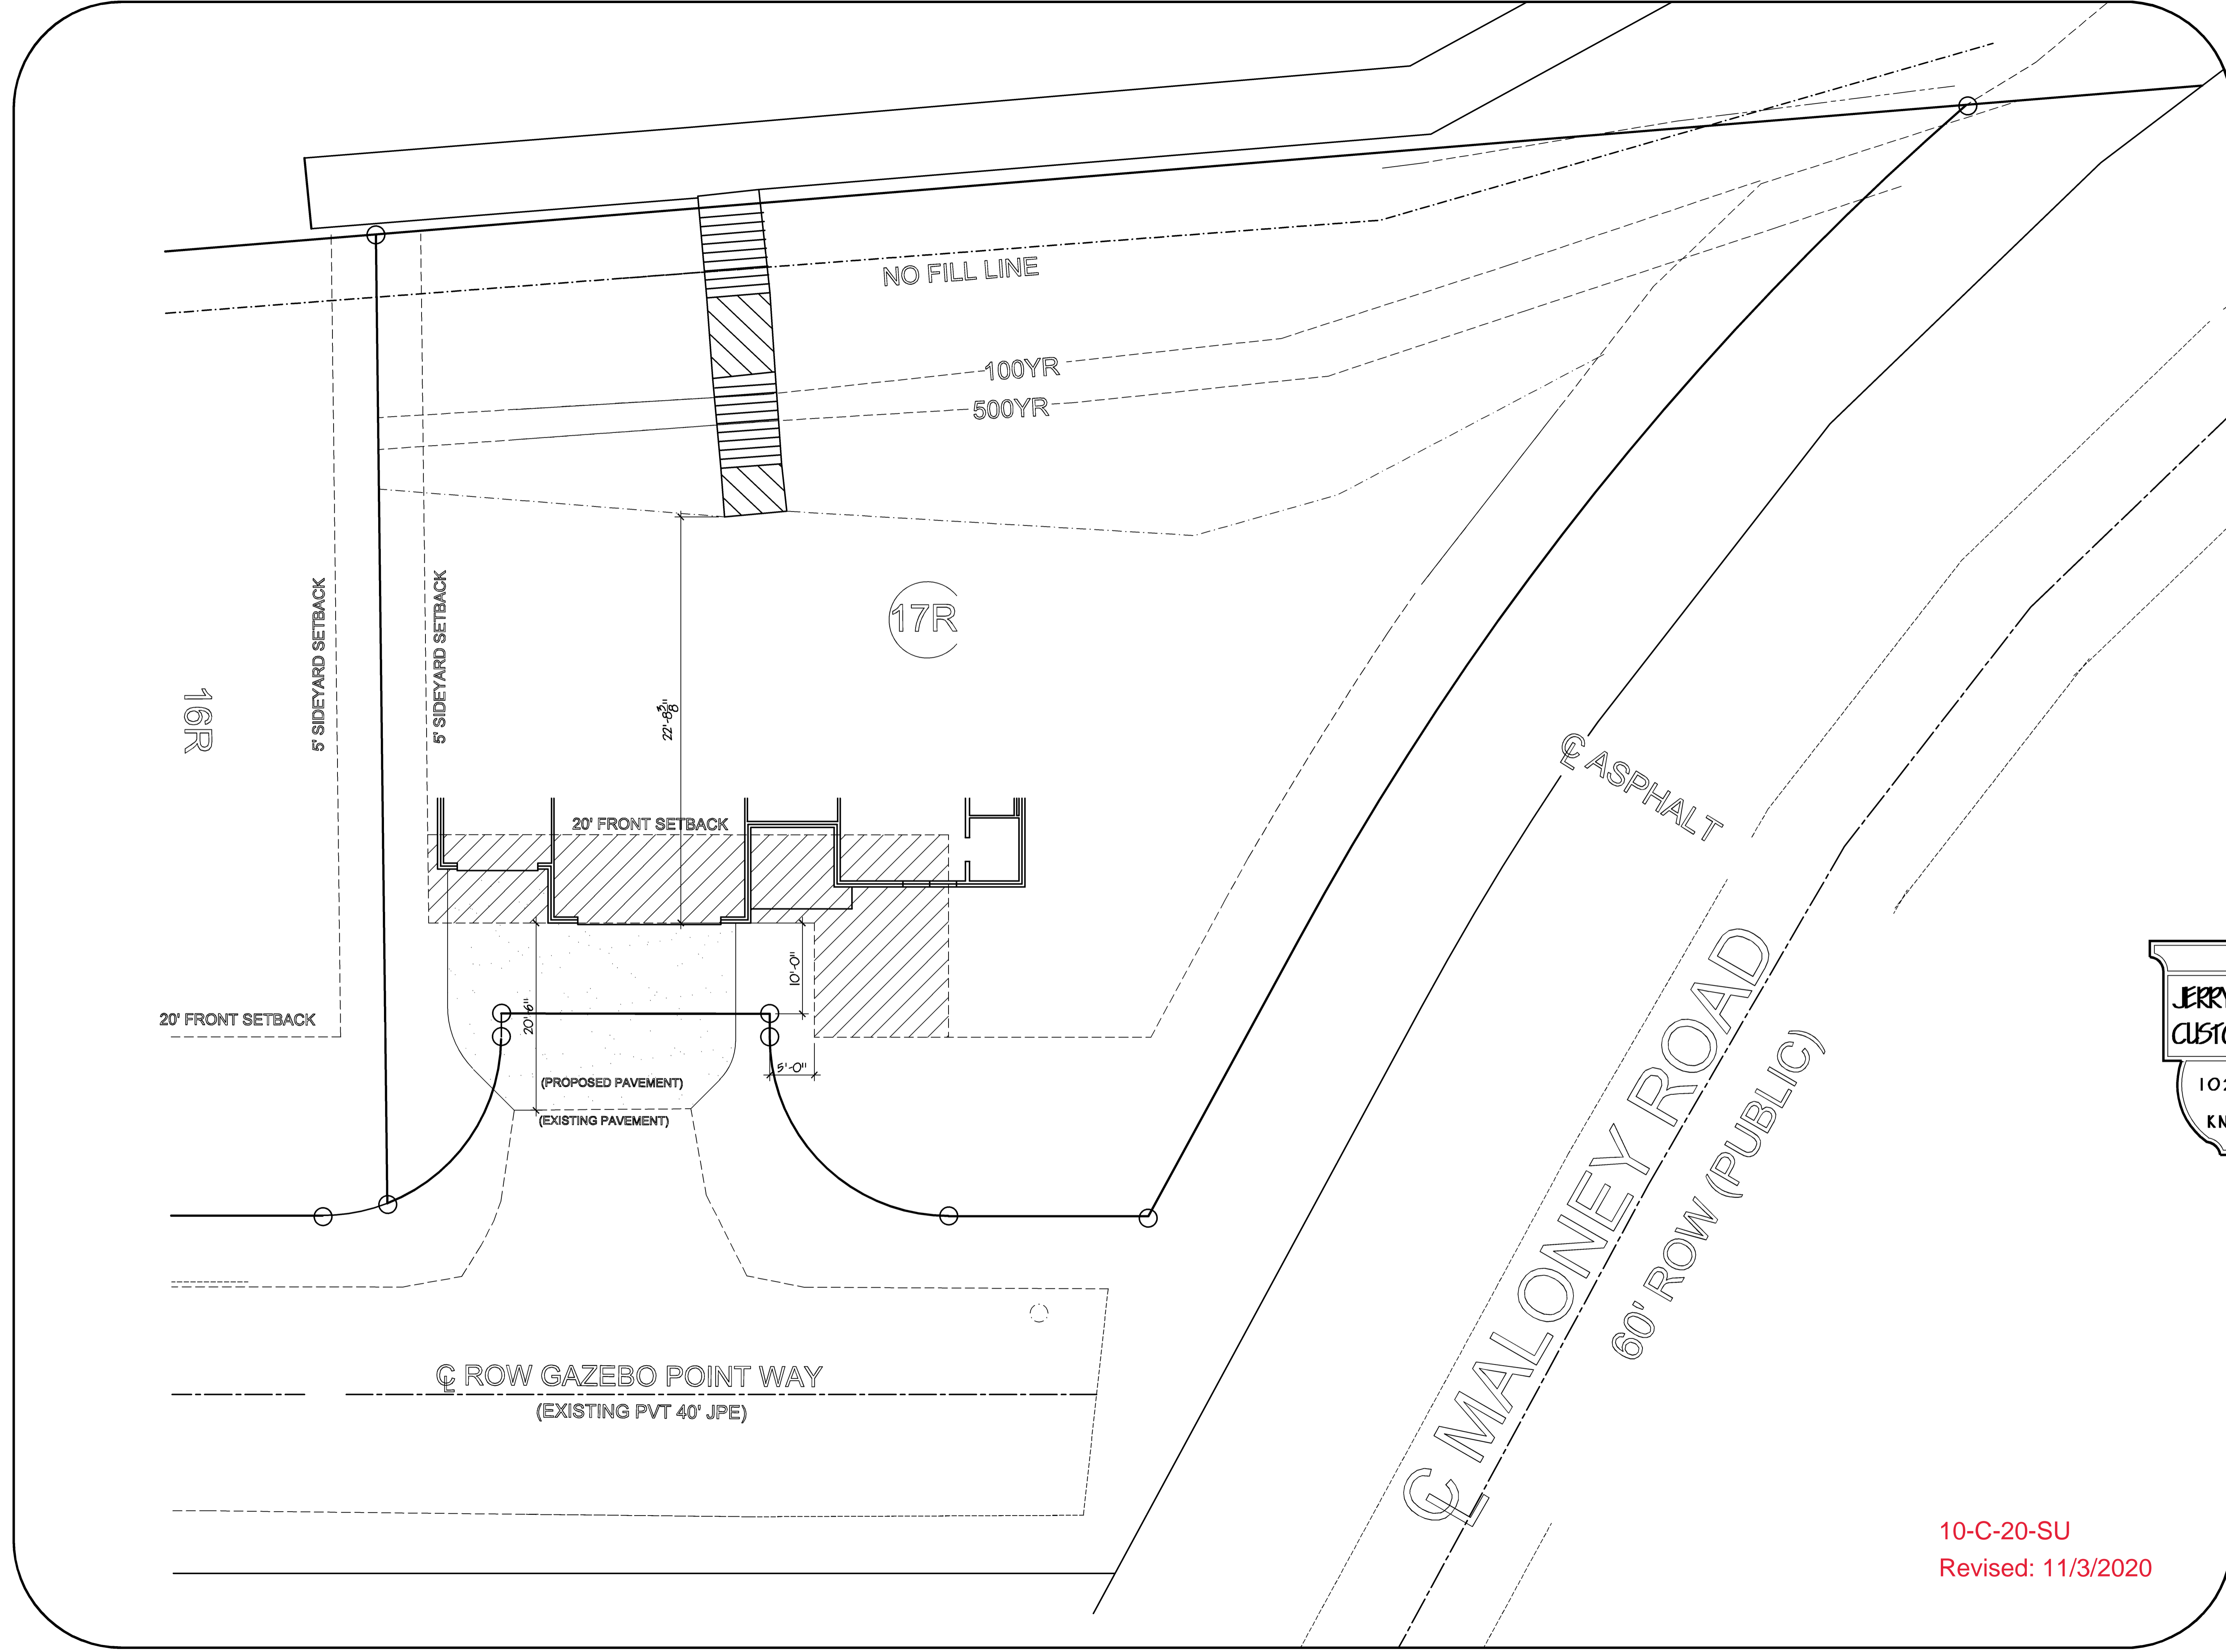

10-C-20-SU
 Revised: 11/3/2020