


REVISIONS

No.	Description

DESIGN REVIEW  
SUBMITTAL

**A010**  
Site Layout Plan

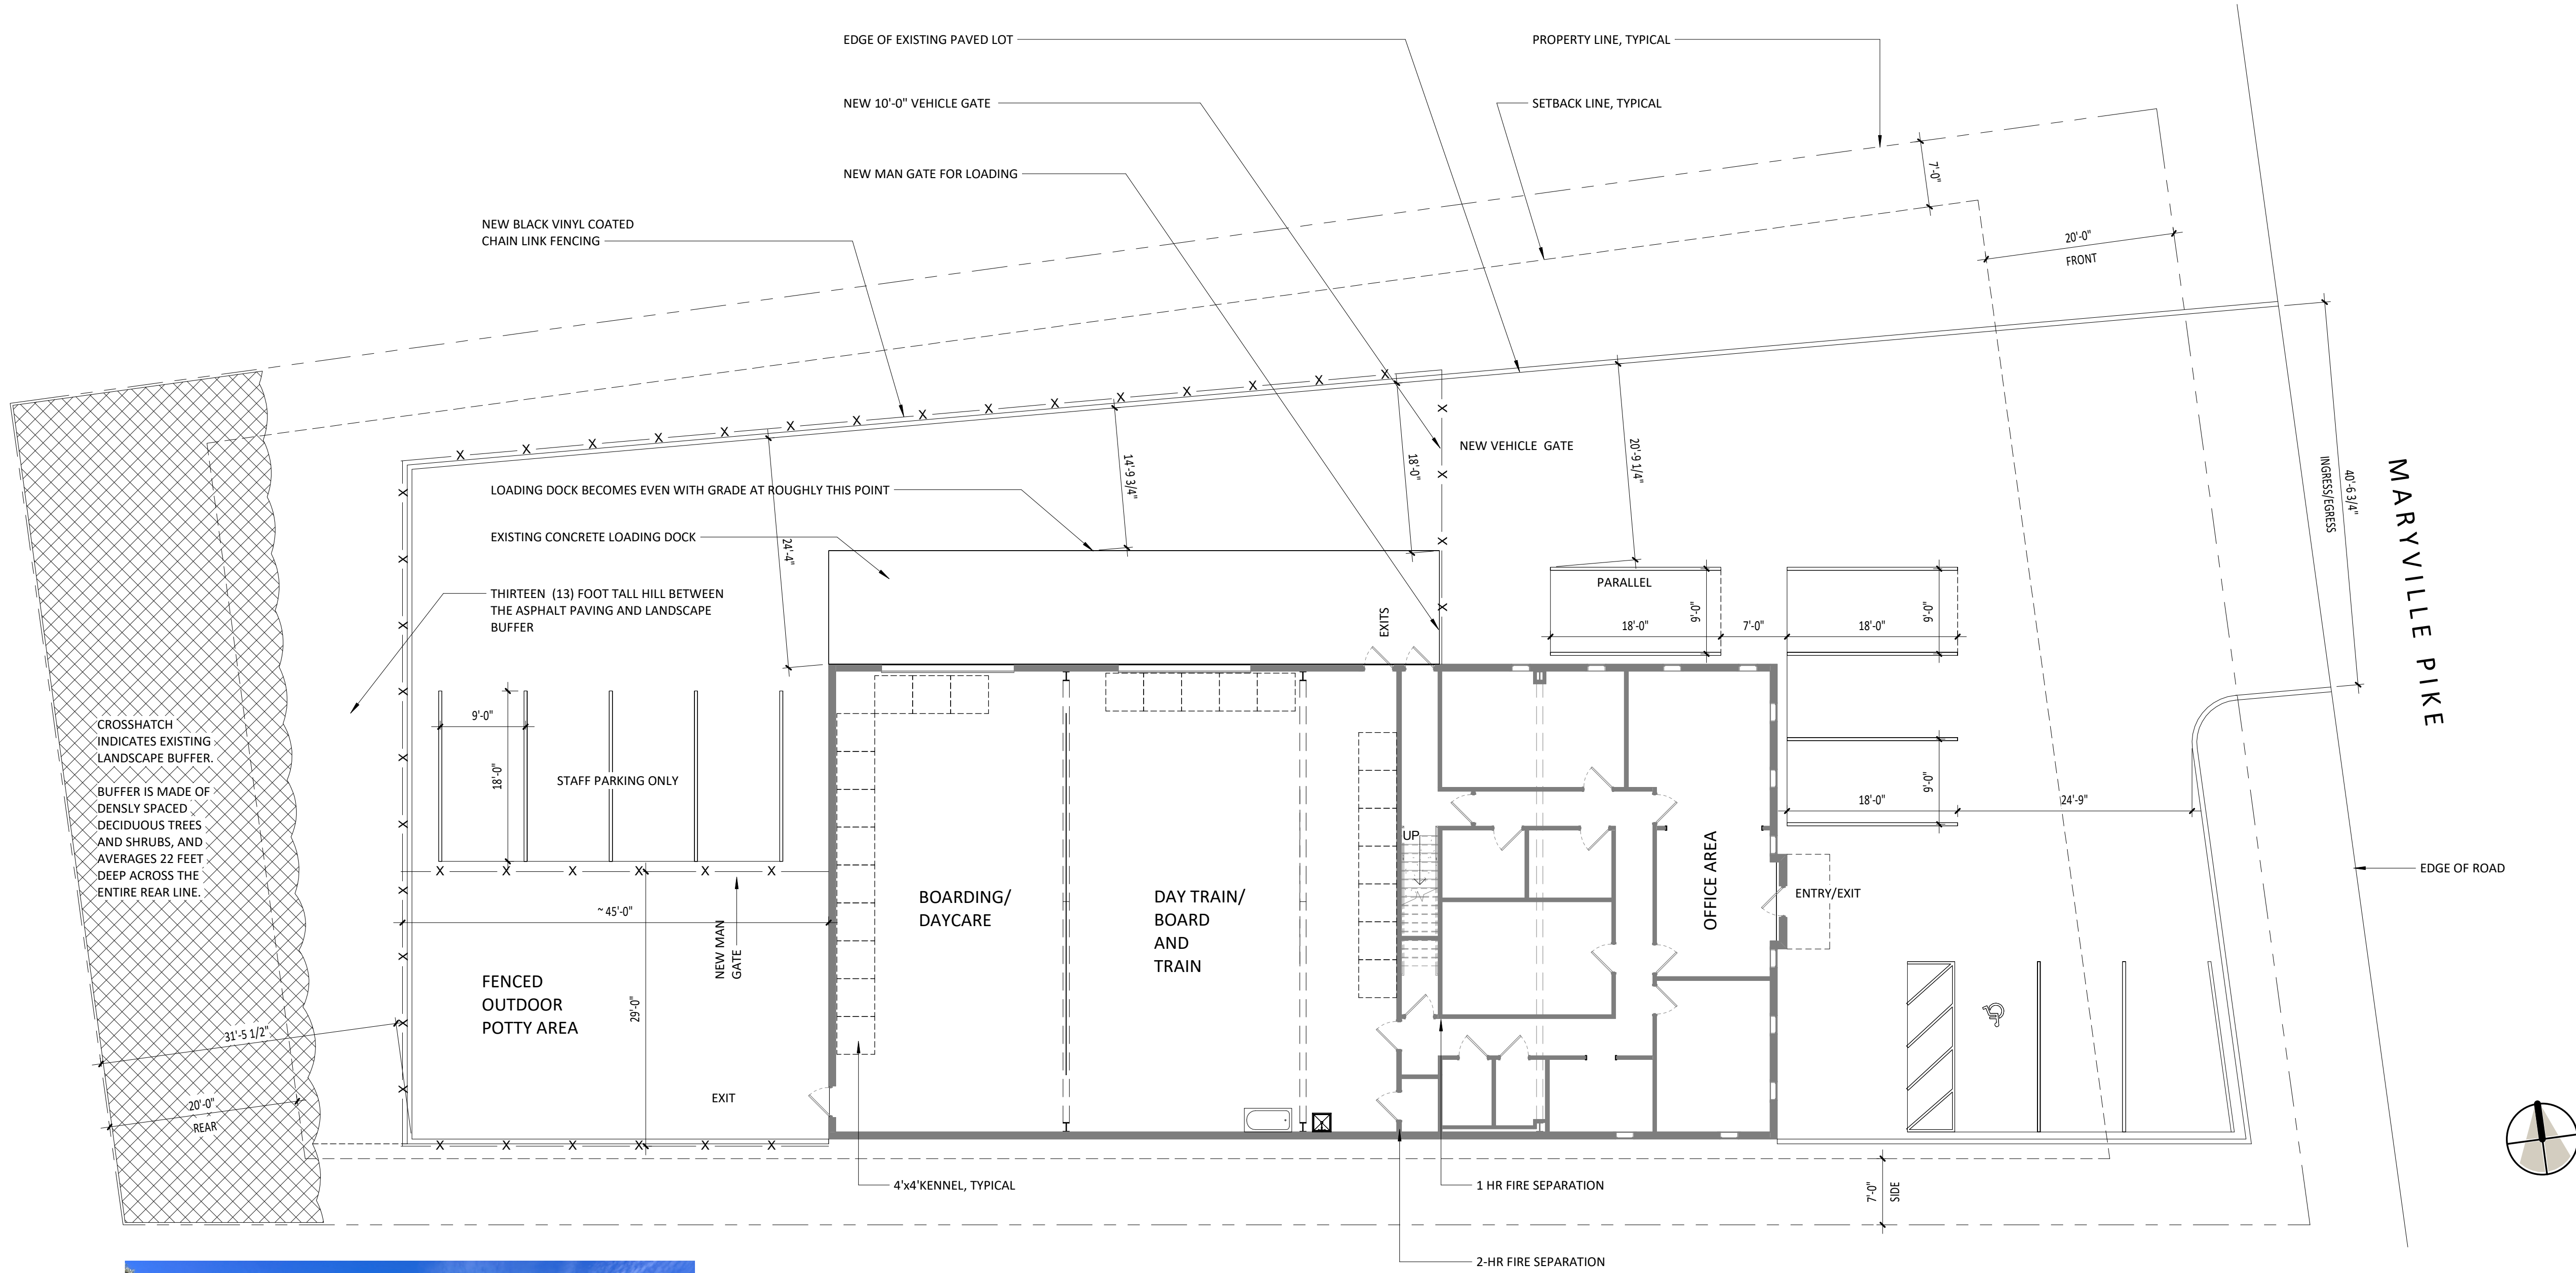

CROSSHATCH INDICATES EXISTING LANDSCAPE BUFFER. BUFFER IS MADE OF DENSELY SPACED DECIDUOUS TREES AND SHRUBS, AND AVERAGES 22 FEET DEEP ACROSS THE ENTIRE REAR LINE.



11-C-23-UR / 11-A-23-OB revised