
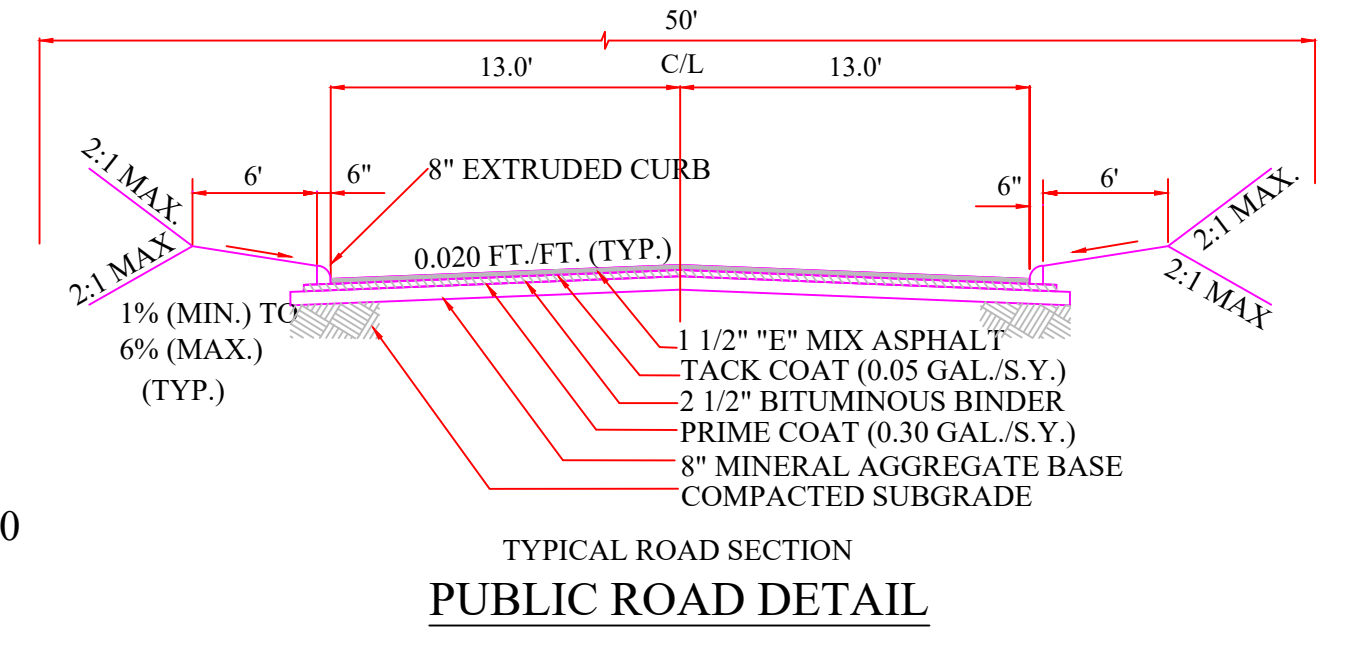



Symbol	No.	Description	Date	Approved

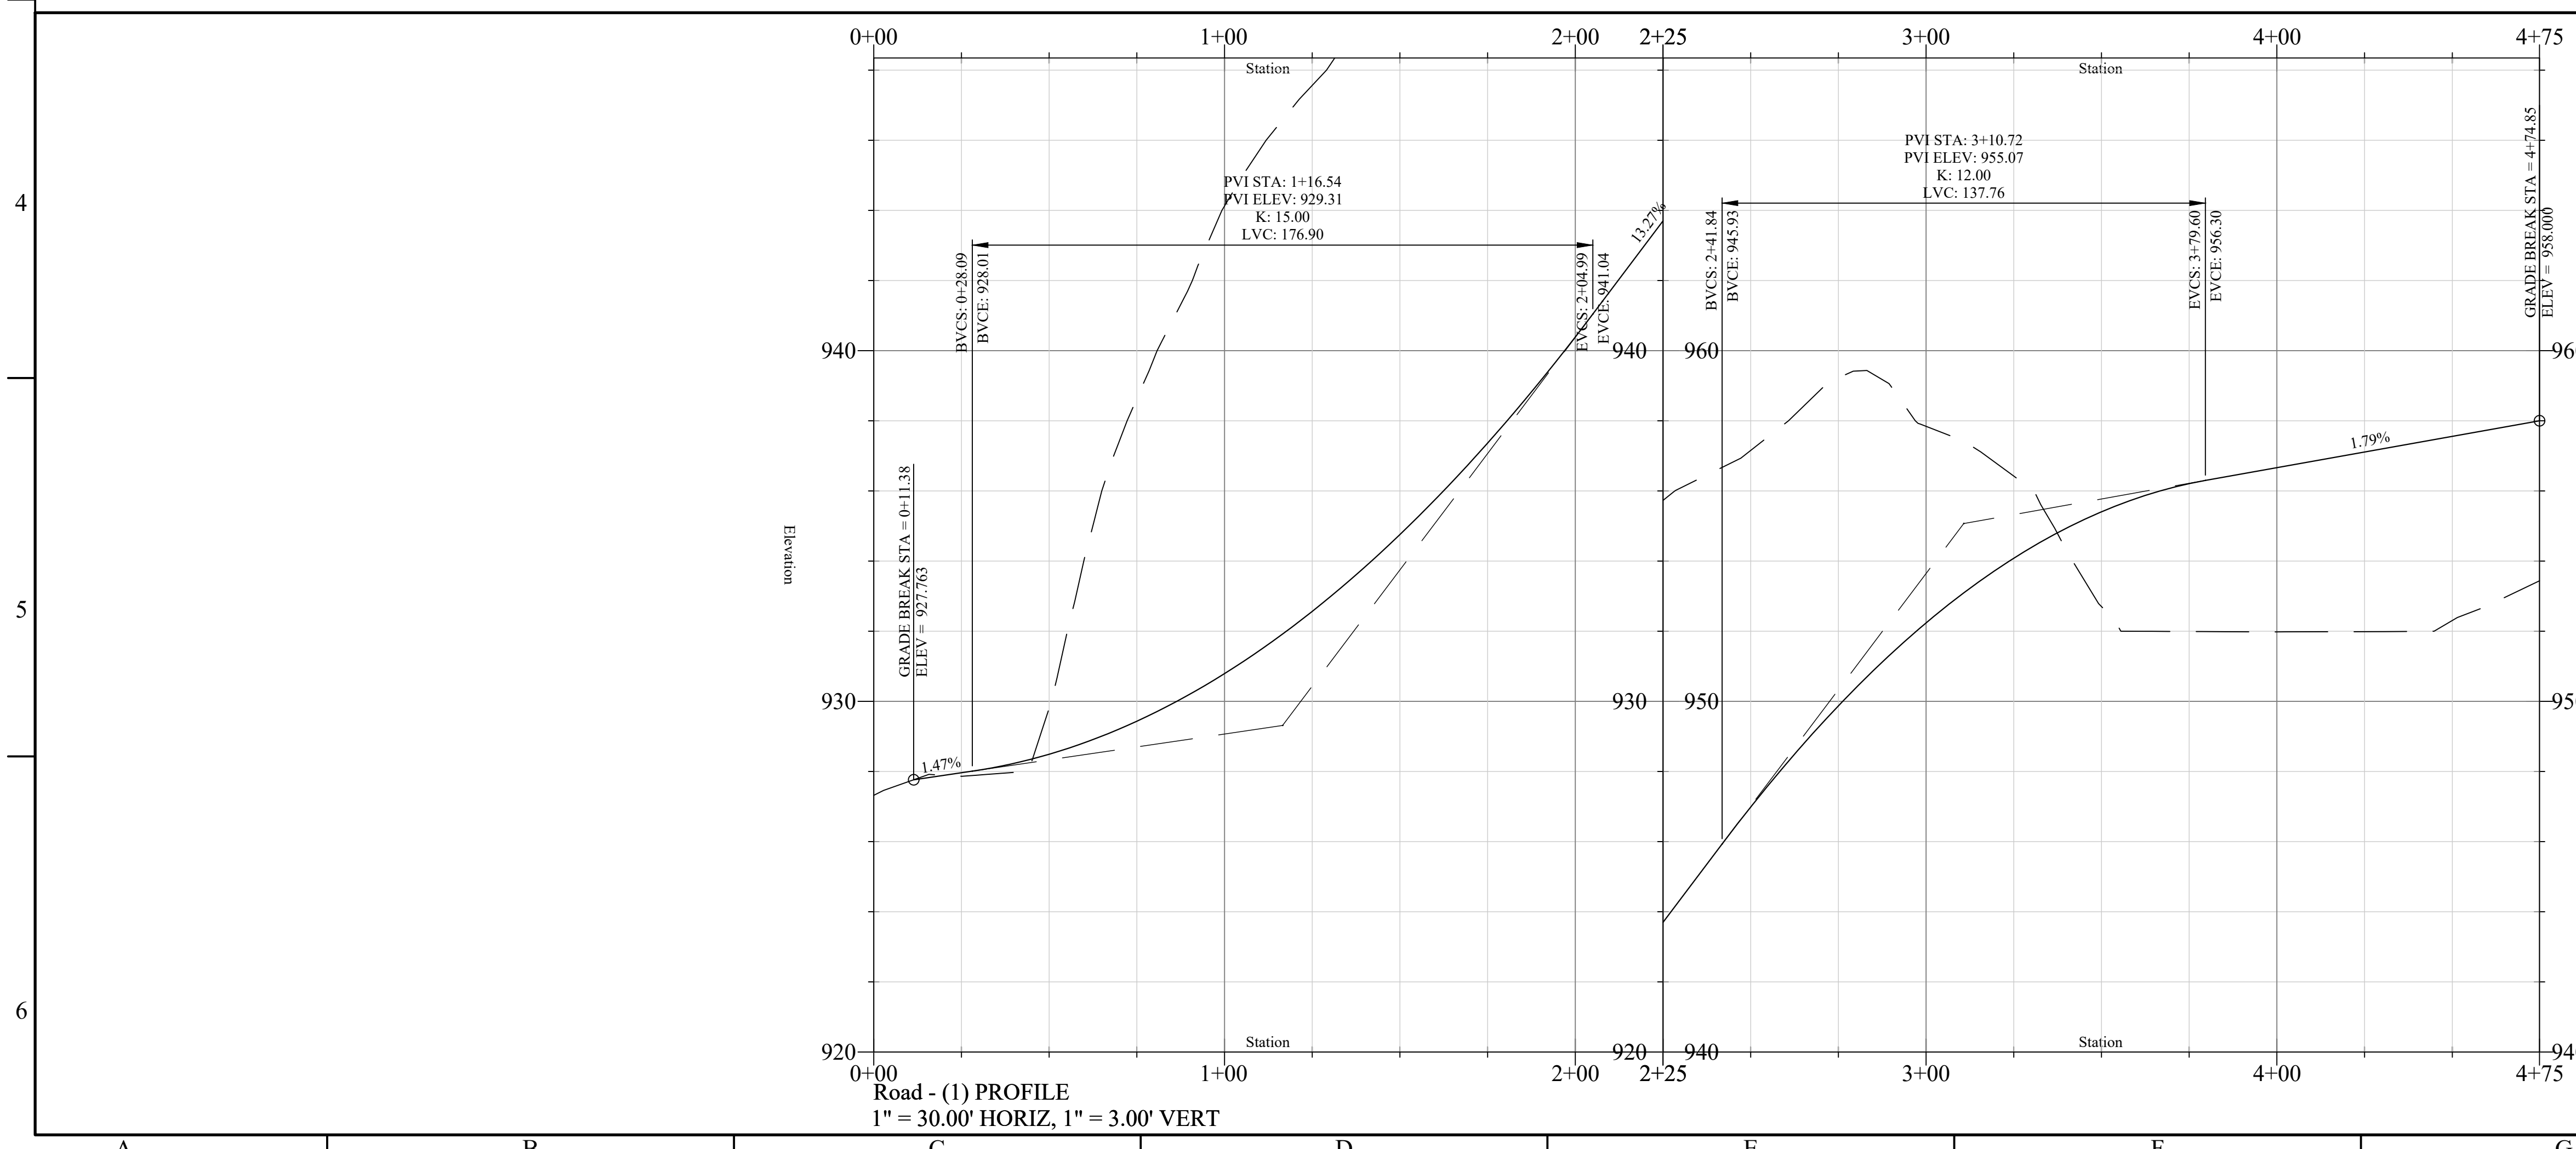

Designed By: RNR  
Checked By: RNR  
Date: 09/30/24  
File Name: W:\Road (1)-03.dwg  
WWW.RACKLEYENGINEERING.COM 865-622-6566


DEVELOPER:  
HOMESTEAD LAND HOLDINGS, LLC  
122 PERIMETER PARK DR  
KNOXVILLE, TN 37922

962 N GALLAHER VIEW SUBDIVISION  
KNOX COUNTY, TN  
CONCEPT ROAD DESIGN

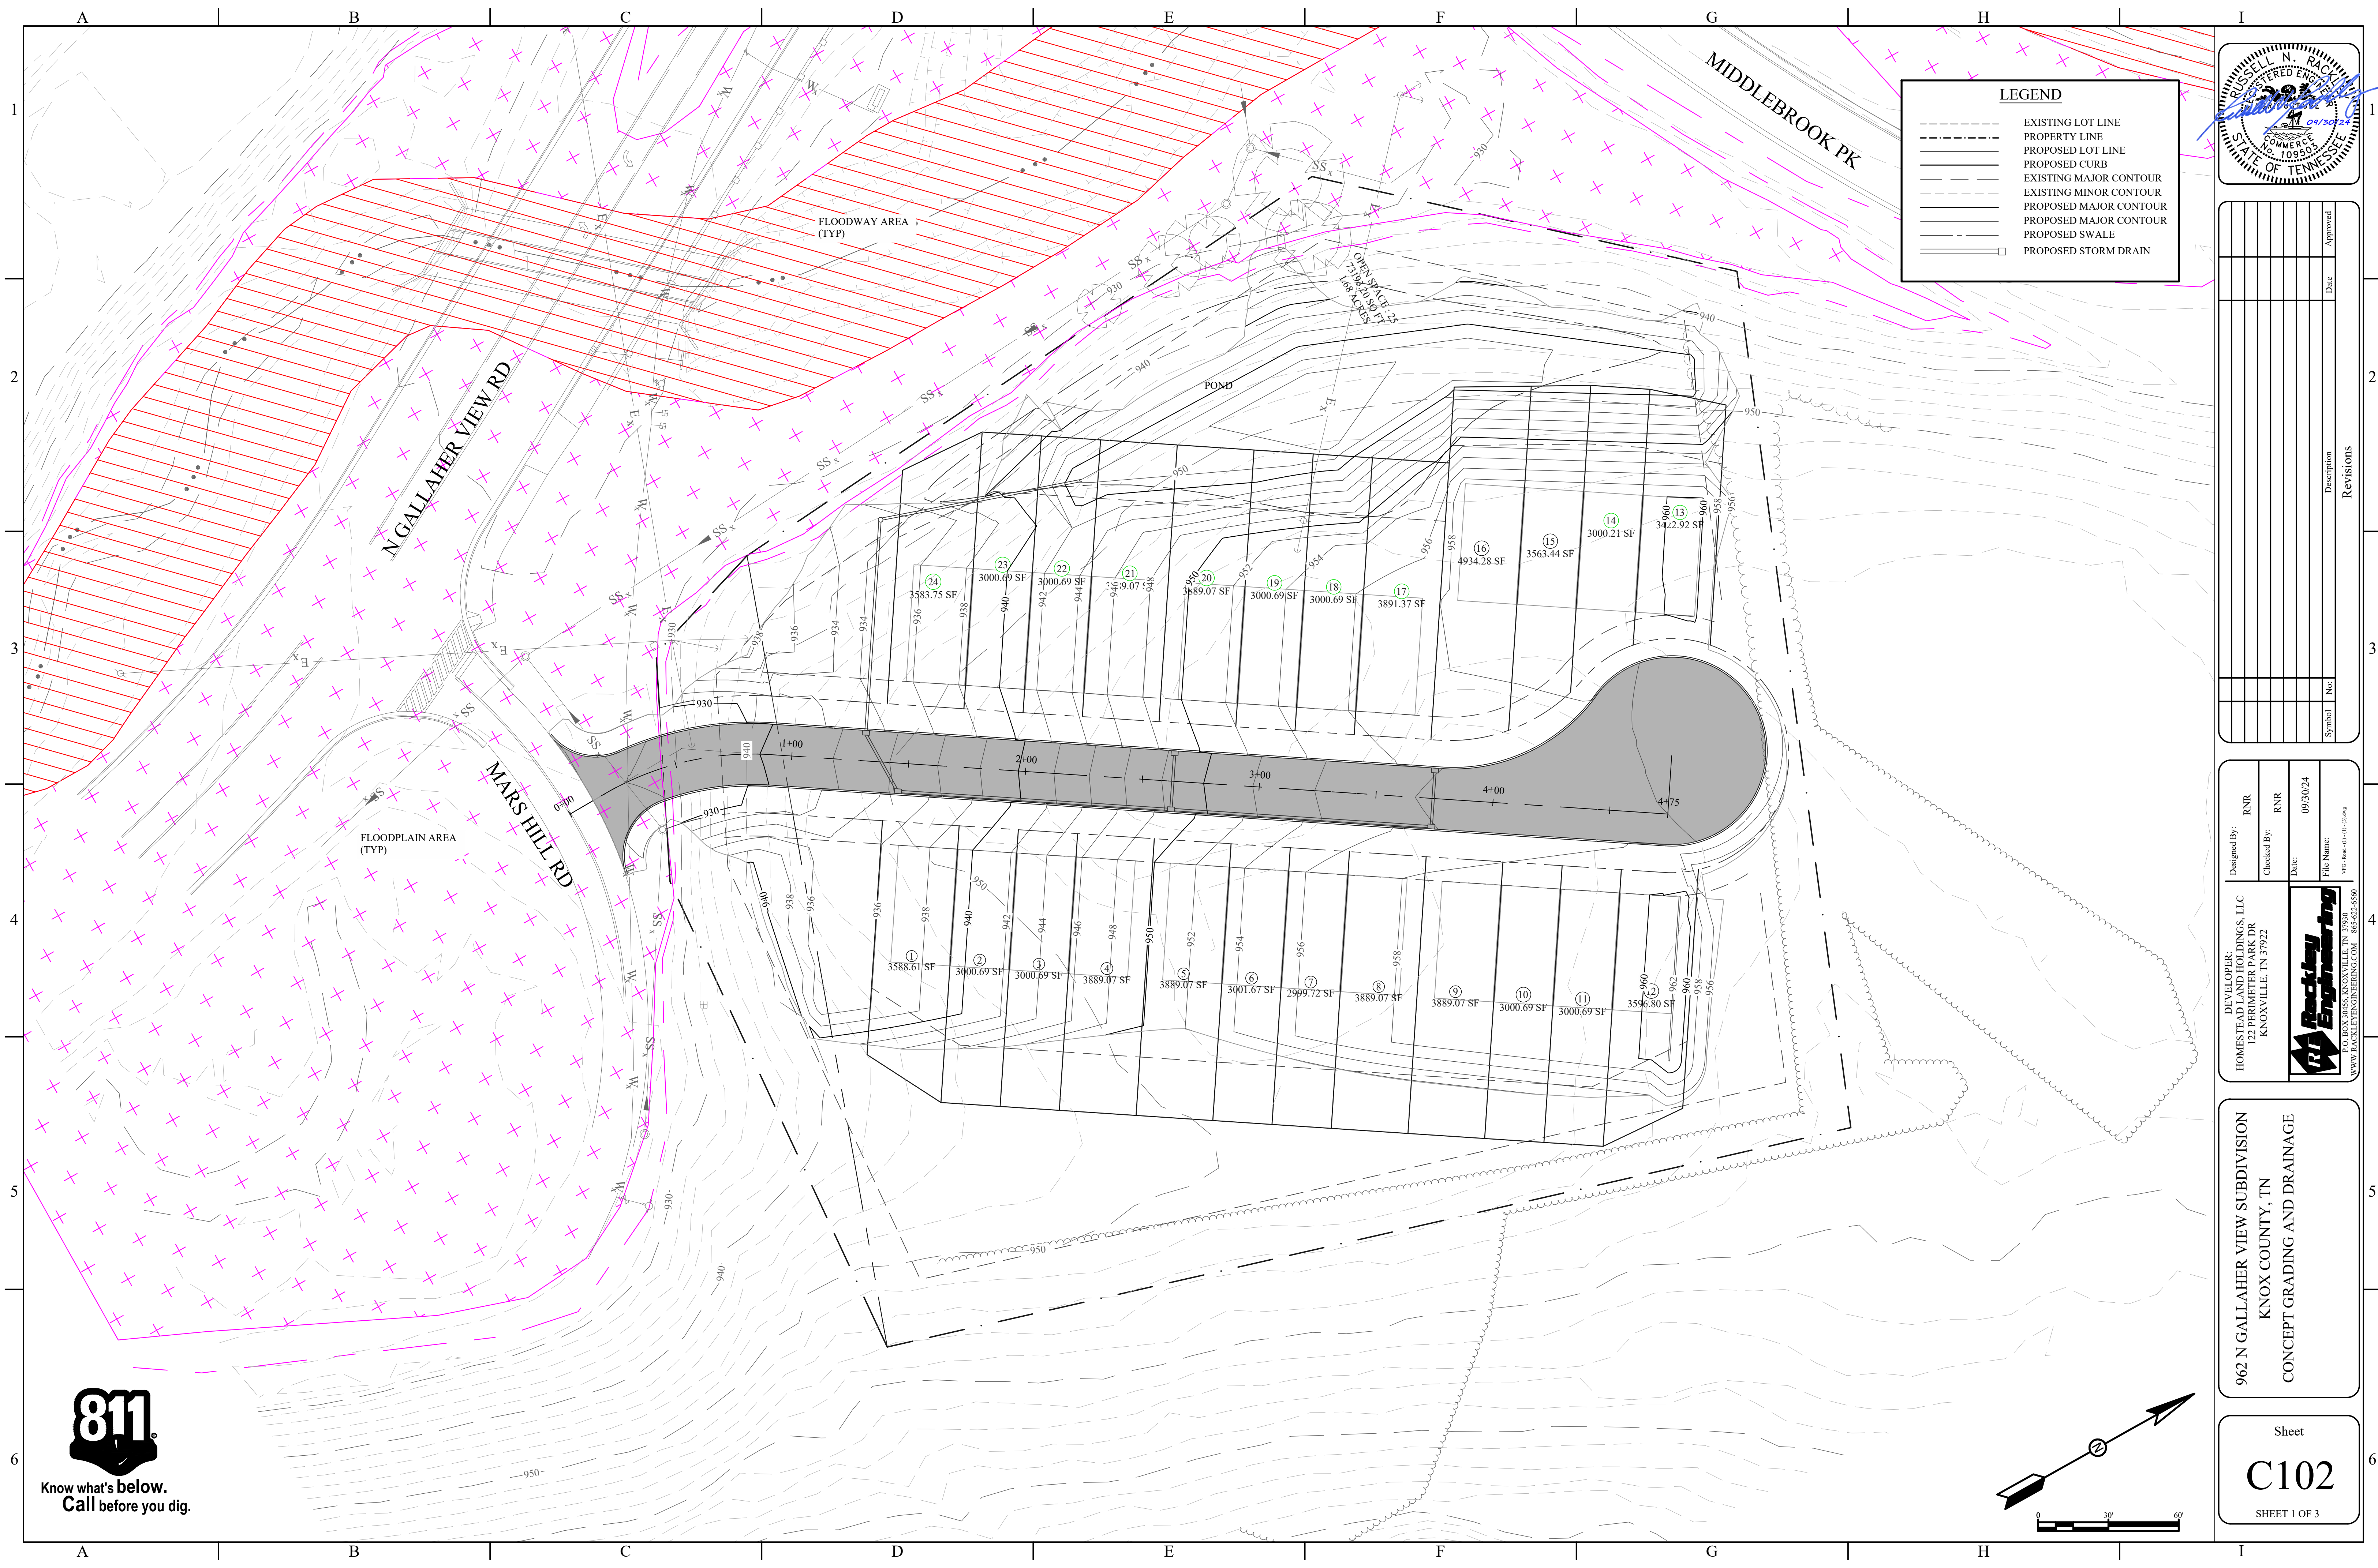

**LEGEND**

- EXISTING LOT LINE
- - - - - PROPERTY LINE
- - - - - PROPOSED LOT LINE
- PROPOSED CURB
- EXISTING MAJOR CONTOUR
- EXISTING MINOR CONTOUR
- PROPOSED MAJOR CONTOUR
- PROPOSED MINOR CONTOUR
- PROPOSED SWALE
- PROPOSED STORM DRAIN

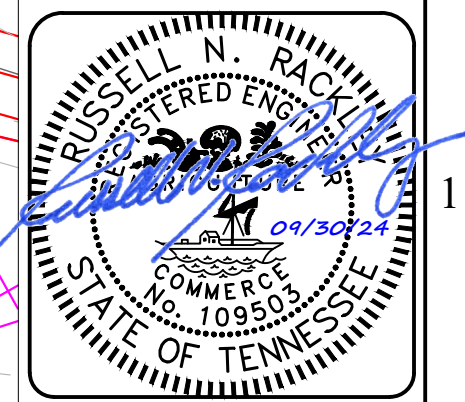

Symbol	No.	Description	Date	Approved

Designed By: RNR  
 Checked By: RNR  
 Date: 09/30/24  
 File Name: W:\Road\11-11-03.mxd  
 WWW.BACKLEYENGINEERING.COM 865-622-6566

962 N GALLAHER VIEW SUBDIVISION  
 KNOX COUNTY, TN  
 CONCEPT GRADING AND DRAINAGE

Sheet  
**C102**  
 SHEET 1 OF 3

