


# SITE PLAN FOR LOT 2 ONLY IMPROVEMENTS ON LOT 1 WILL REMAIN UNCHANGED

MBL = MINIMUM BUILDING LINE  
 CENTERLINE OF ROAD

1. ZONED PR
2. PARCEL 031P A 001 HAS BEEN SUBMITTED FOR RESUBDIVISION INTO 2 LOTS. THIS SITE PLAN WILL BE UPDATED AS NEW INFORMATION BECOMES AVAILABLE.

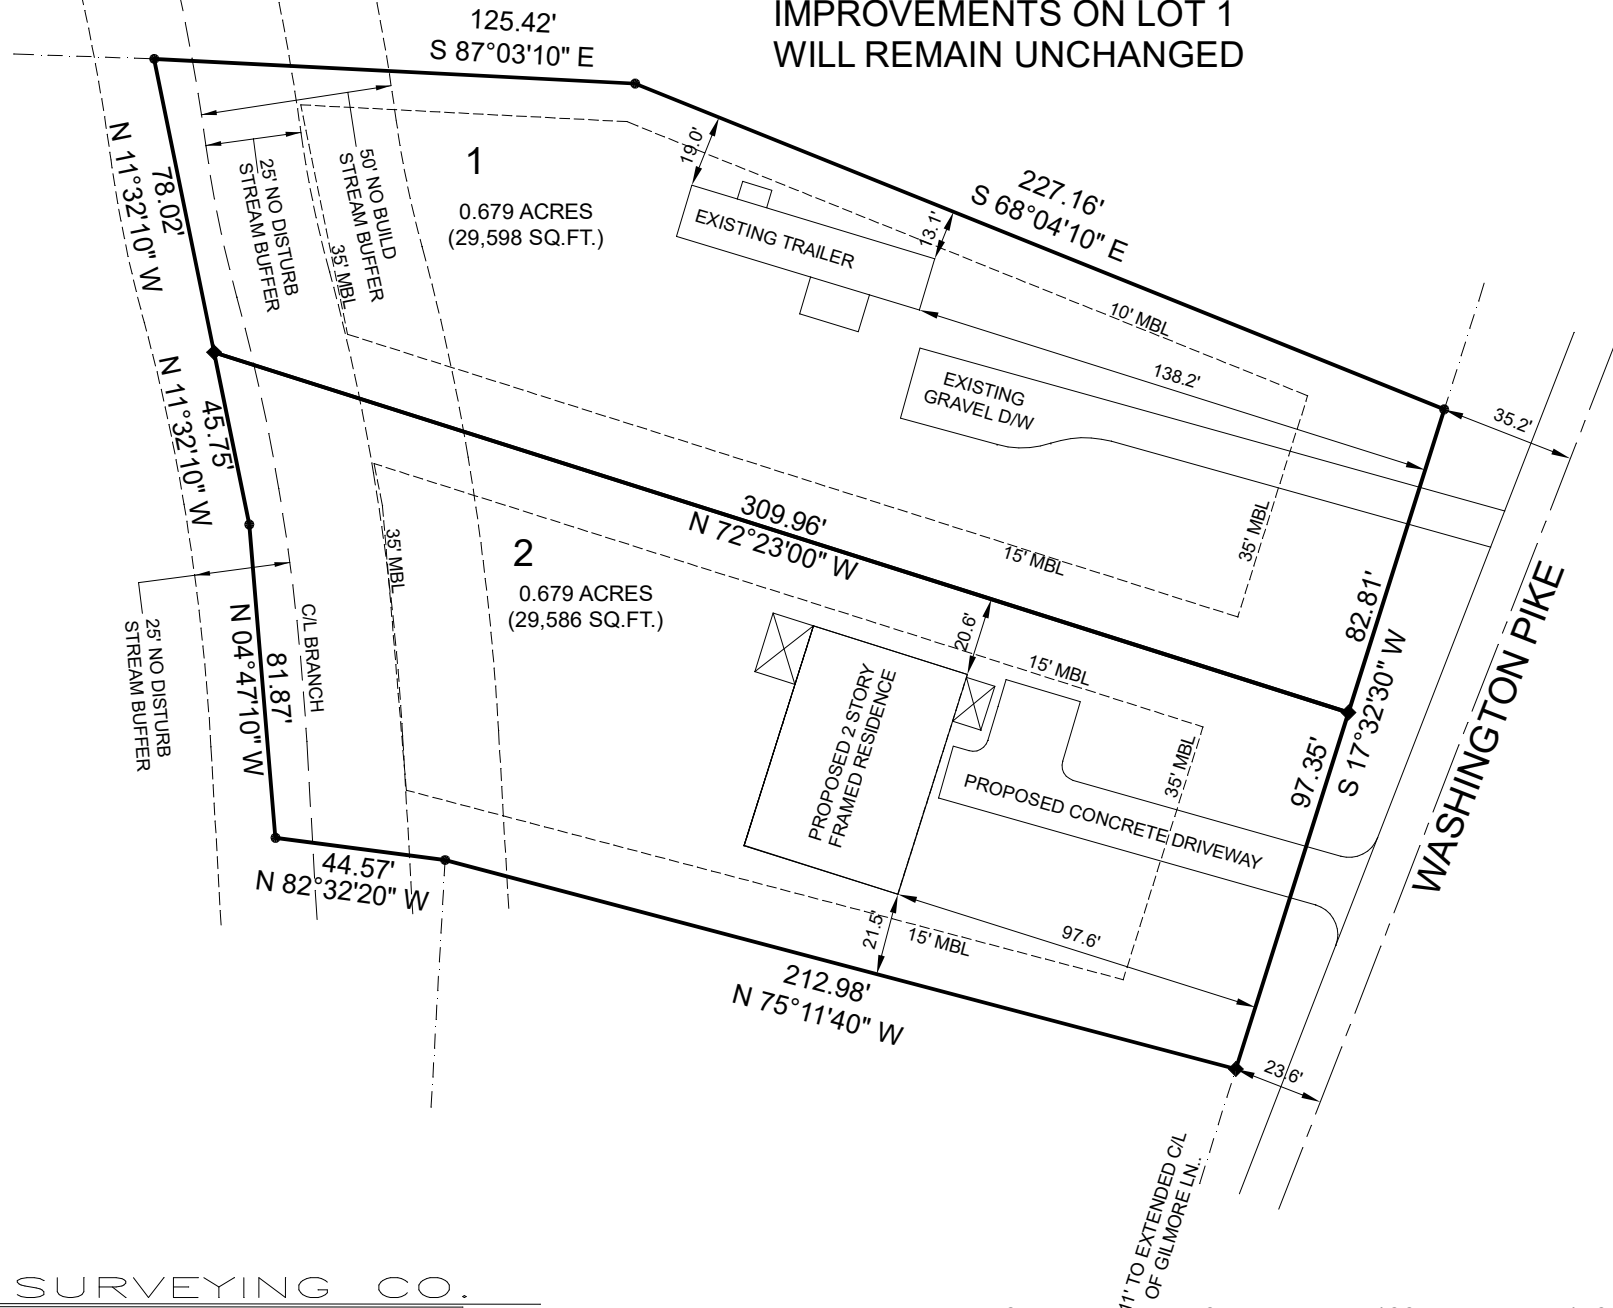

## PLANNING # 12-F-23-DP

OWNER:  
 WATSON, ROBERT EDWARD  
 7519 WASHINGTON PIKE  
 CORRYTON, TN 37721

FINAL PLAT OF THE ROBERT WATSON PIKE  
 PROPERTY

C.L.T. MAP: PARCEL 031P A 001  
 DISTRICT 8 - KNOX COUNTY  
 WD 202104270088722

HINDS SURVEYING CO.

3555 WINDY J FARMS DR LOUISVILLE, TN 37777

865-588-9799 SURVEY@GMAIL.COM

WWW.HINDSSURVEYING.COM

© COPYRIGHT 2023 HINDS SURVEYING CO. THIS DRAWING, STYLE, AND FORMAT IS PROTECTED BY COPYRIGHT AND ALL RIGHTS ARE RESERVED. THE USE OF THIS DRAWING, STYLE, AND FORMAT IS STRICTLY PROHIBITED WITHOUT THE WRITTEN CONSENT AND PERMISSION OF HINDS SURVEYING CO.

